

The Design, including, but not limited to: Spatial Relationships, Orientation & General configuration of the project are the Copyright of the Architect.
Do Not Scale The Drawings.
All Drawings, Specifications And Related Documents Are The Copyright Of The Architect And Must Be Returned Upon Request.
Reproduction Of Drawings, Specifications And Related Documents In Part Or Whole Is Forbidden Without The Architects Written Permission.
This Drawing Is Not To Be Used For Construction Until Signed By The Architect.



No.	Issued For	Date
1	Issued for COA	07 May 2025


Development File Number
D 00-000

alaimo architecture inc.


202-8551 Weston Road
Woodbridge, ON L4L 9R4
P: (905) 856-2840
F: (905) 856-4912
info@alaimoarchitecture.com

Drawing Title
SITE PLAN ENLARGED NORTH

Project
**TOWN OF ORANGEVILLE
FIRE STATION PROJECT**


**10 COMMERCE ROAD
ORANGEVILLE, ON L9W 1P8**

Scale
As indicated
Issued by
F.A.
File No.
2021-020
Plot Date
05.07.2025

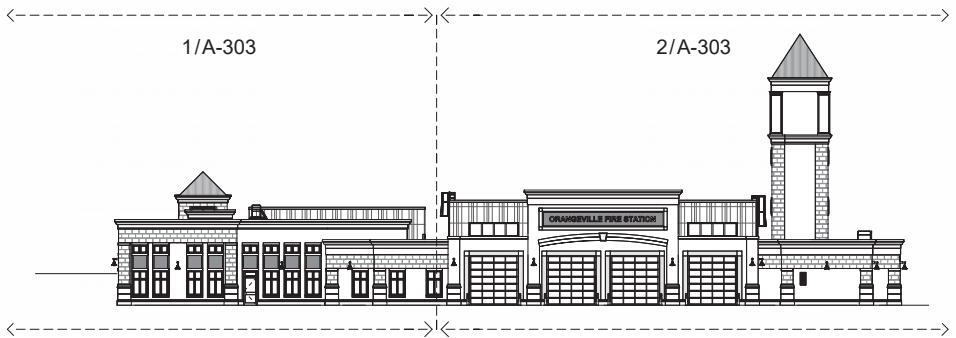

0 NORTH. ELEVATION (OVERALL)

A-303 1:200

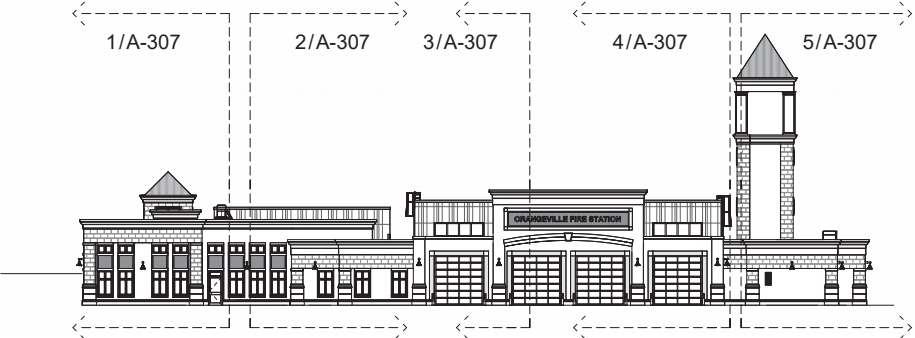

00 PARTIAL ELEVATIONS NORTH. (OVERALL)

A-303 1:200


MATERIALS LEGEND		
1	VIEWWEST CL1015R PREFINISHED METAL PANELS, W/ MATCHING REVEALS EXPOSED FASTENER (WALL)	COLOUR : CARBONE S541
2	VIEWWEST CL1015R PREFINISHED METAL PANELS, W/ MATCHING REVEALS EXPOSED FASTENER (ROOF)	COLOUR : PACIFIC TURQUOISE
3	INSULATED ARCHITECTURAL PRECAST CONCRETE, W/ BRICK PATTERN	COLOUR : BURGUNDY SANDS
4	INSULATED ARCHITECTURAL PRECAST CONCRETE - W/ MATCHING REVEALS	COLOUR : GRN4 LIGHT GREY FINISH : ACID ETCH ALL
5	INSULATED ARCHITECTURAL PRECAST CONCRETE - W/ MATCHING REVEALS	COLOUR : GRN1 DARK GREY FINISH : MEDIUM SAND BLASTING THEN ACID ETCH ALL
6	ARCHITECTURAL CORNICE TRIM	COLOUR : MEDIUM GREY FINISH : SAND TEXTURE
7	INSULATED WINDOW FRAMES	COLOUR : KAWNEER MEDIUM BRONZE #28
8	HEAVY DUTY SAFETY BOLLARD	COLOUR : SAFETY YELLOW
9	ALUMINUM ROLLING GARAGE DOOR	COLOUR : BRONZE
10	PREFABRICATED 60X115 ACCESS LADDER	COLOUR : MATT BLACK
11	HEAVY DUTY GALVALUME STEEL, PAINTED WITH EPOXY FINISH	COLOUR : DARK GREY
12	INSULATED STEEL DOOR & FRAME	COLOUR : DARK GREY
13	EXTERIOR LIGHT FIXTURE	COLOUR : TEXTURED BRONZE
14	HERRING BONE BRICK PATTERN	COLOUR : BURGUNDY SANDS
15	FOUR FOLD DOORS APPARATUS BAY	COLOUR : RED EPOXY PRIMER AND POLY COAT

The Design, including, but not limited to: Spatial Relationships, Orientation & General configuration of the project are the Copyright of the Architect.
Do Not Scale The Drawings.
All Drawings, Specifications And Related Documents Are The Copyright Of The Architect And Must Be Returned Upon Request.
Reproduction Of Drawings, Specifications And Related Documents In Part Or Whole Is Forbidden Without The Architects Written Permission.
This Drawing Is Not To Be Used For Construction Until Signed By The Architect.



1 NORTH. ELEVATION (BLDG A & B1)

A-303 1:75

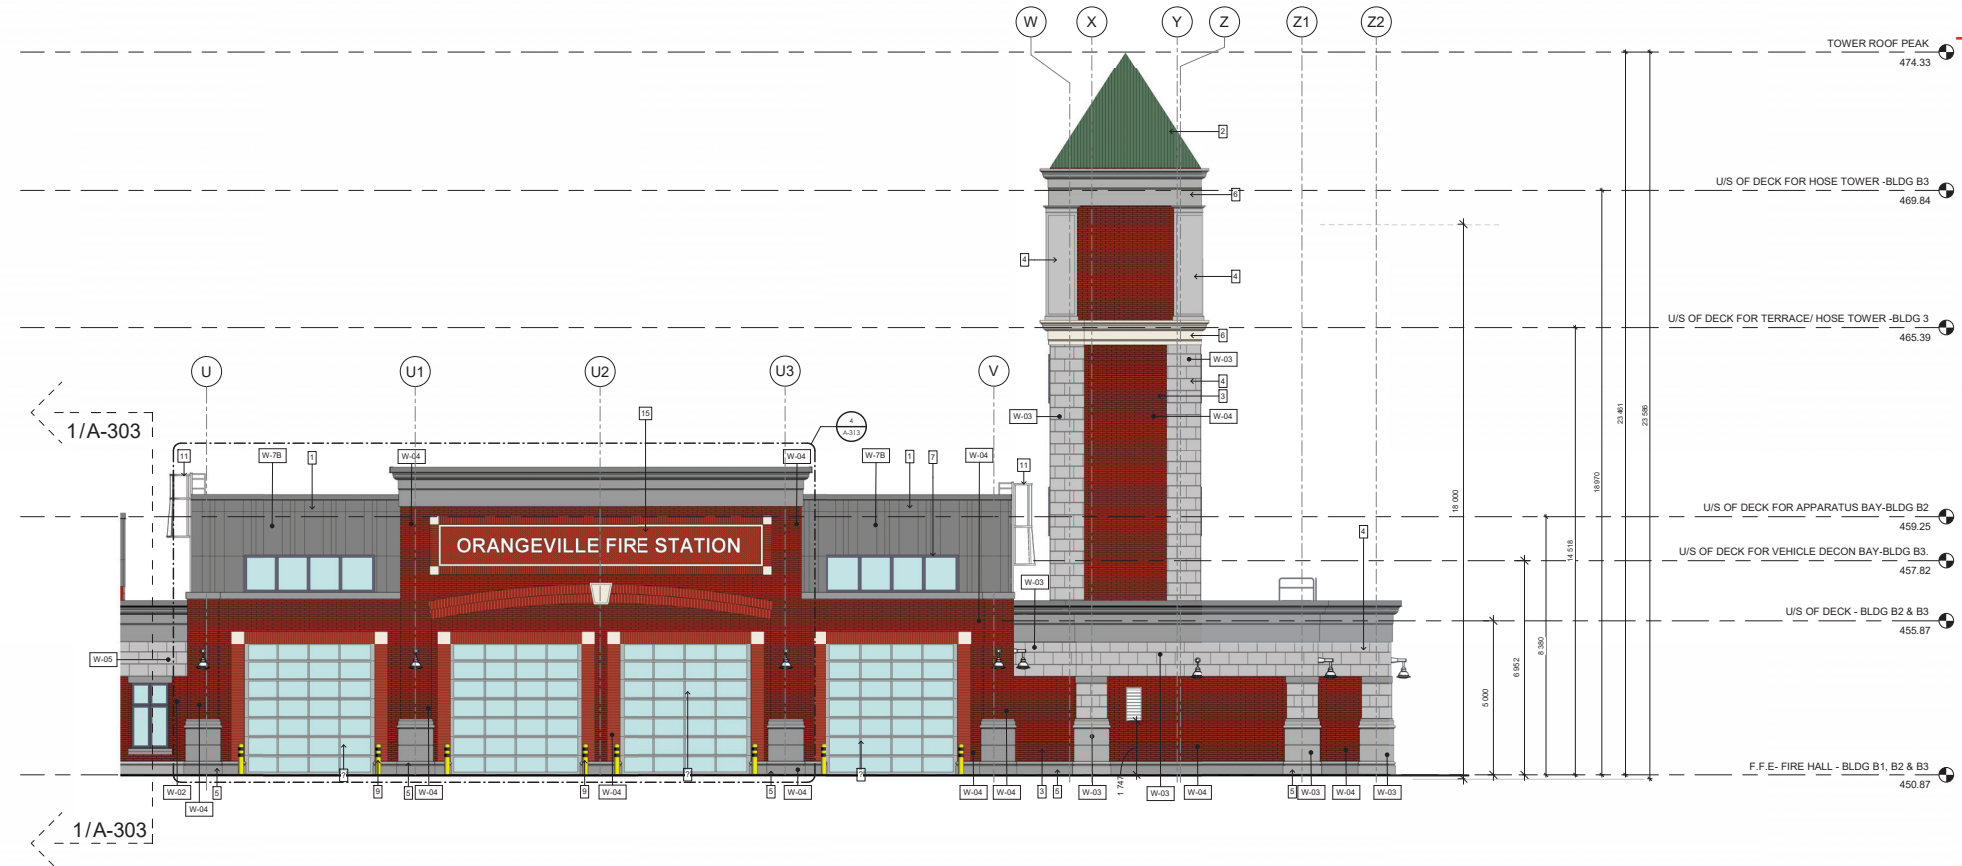

2 NORTH. ELEVATION (BLDG B2 & B3)

A-303 1:75

Training Tower Height: 23.6m

No.	Issued For	Date
1	Issued for COA	07 May 2025



Development File Number
D 00-000

alaimo architecture inc.

202-8551 Weston Road
Woodbridge, ON L4L 9R4
P: (905) 856-2840
F: (905) 856-4912
info@alaimoarchitecture.com

Drawing Title

BUILDING ELEVATIONS-
NORTH



Project

TOWN OF ORANGEVILLE
FIRE STATION PROJECT

10 COMMERCE ROAD
ORANGEVILLE, ON L9W 1P8


Scale
As indicated
Issued by
F.A.
2021-020
05.07.2025

A-303

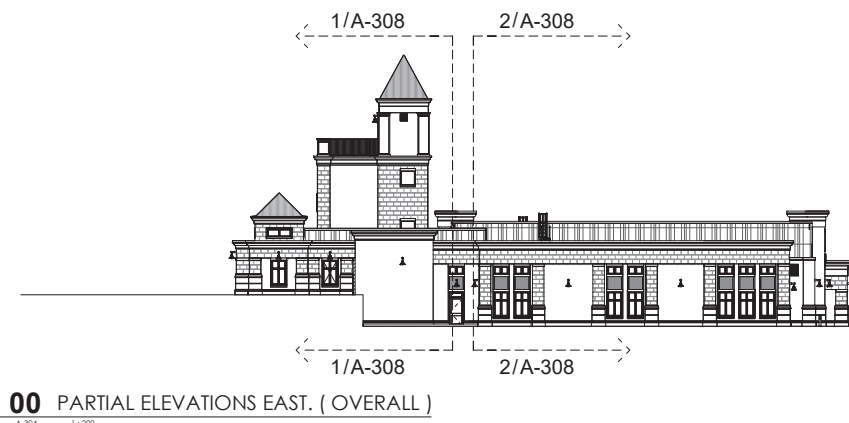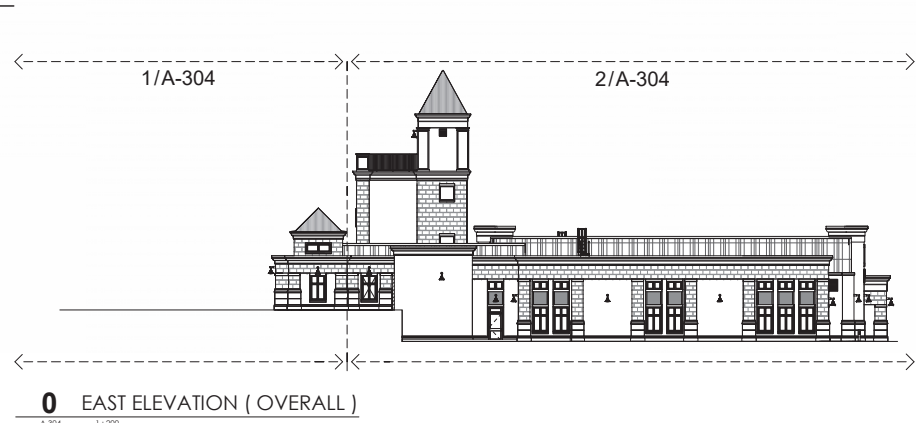


MATERIALS LEGEND		
1	VICWEST CL101SR PREFINISHED METAL PANELS, W/ MATCHING REVEALS EXPOSED FASTENER (WALL)	COLOUR: CARBONE S5441
2	VICWEST CL101SR PREFINISHED METAL PANELS, W/ MATCHING REVEALS EXPOSED FASTENER (ROOF)	COLOUR: PACIFIC TURQUOISE
3	INSULATED ARCHITECTURAL PRECAST CONCRETE, W/ BRICK PATTERN	COLOUR: BURGUNDY SANDS
4	INSULATED ARCHITECTURAL PRECAST CONCRETE - W/ MATCHING REVEALS	COLOUR: GPM4 LIGHT GREY FINISH: ACID ETCH ALL
5	INSULATED ARCHITECTURAL PRECAST CONCRETE - W/ MATCHING REVEALS	COLOUR: GPM1 DARK GREY FINISH: MEDIUM SAND-BLASTING THEN ACID ETCH ALL
6	ARCHITECTURAL CORNICE TRIM	COLOUR: MEDIUM GREY FINISH: SAND TEXTURE
7	INSULATED WINDOW FRAMES	COLOUR: KAWNEER MEDIUM BRONZE #28
9	HEAVY DUTY SAFETY ROLLARD	COLOUR: SAFETY YELLOW
10	ALUMINUM ROLLING GARAGE DOOR	COLOUR: BRONZE
11	PREFABRICATED 6061-T6 ACCESS LUNDR	COLOUR: MATT BLACK
12	HEAVY DUTY GALVALUME STEEL PAINTED WITH EPOXY FINISH	COLOUR: DARK GREY
13	INSULATED STEEL DOOR & FRAME	COLOUR: DARK GREY
14	EXTERIOR LIGHT FIXTURE	COLOUR: TEXTURED BRONZE
15	HERRING BONE BRICK PATTERN	COLOUR: BURGUNDY SANDS
16	FOUR FOLD DOORS APPARATUS BAY	COLOUR: RED EPOXY PRIMER AND POLY COAT

The Design, including, but not limited to: Spatial Relationships, Orientation & General configuration of the project are the Copyright of the Architect.
Do Not Scale The Drawings.
All Drawings, Specifications And Related Documents Are The Copyright Of The Architect And Must Be Returned Upon Request.
Reproduction Of Drawings, Specifications And Related Documents In Part Or Whole Is Forbidden Without The Architects Written Permission.
This Drawing Is Not To Be Used For Construction Until Signed By The Architect.

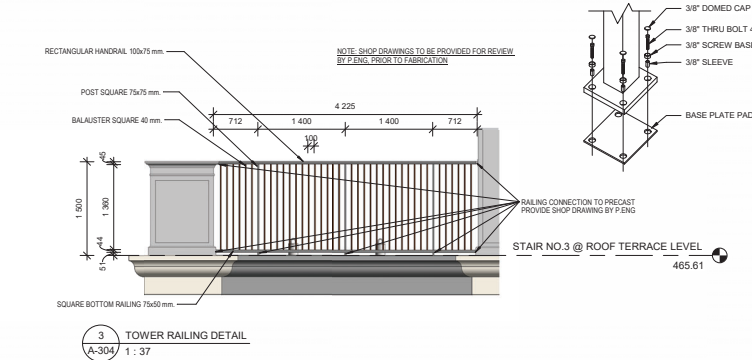

No.	Issued For	Date
1	Issued for COA	07 May 2025



Development File Number
D 00-000

alaimo architecture inc.


202-8551 Weston Road
Woodbridge, ON L4L 9R4
P: (905) 856-2840
F: (905) 856-4912
info@alaimoarchitecture.com

Drawing Title
BUILDING ELEVATIONS- EAST


Project
**TOWN OF ORANGEVILLE
FIRE STATION PROJECT**

10 COMMERCE ROAD
ORANGEVILLE, ON L9W 1P8

Scale
As indicated
F.A. Issued by
2021-020 File No.
05.07.2025 Plot Date

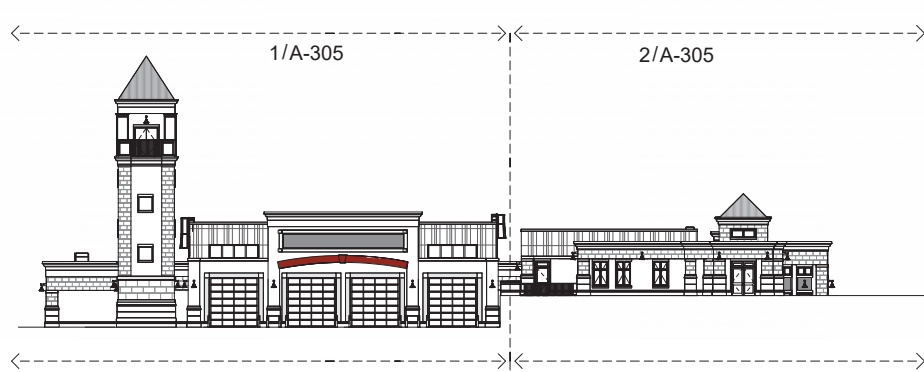


0 SOUTH. ELEVATION (OVERALL)

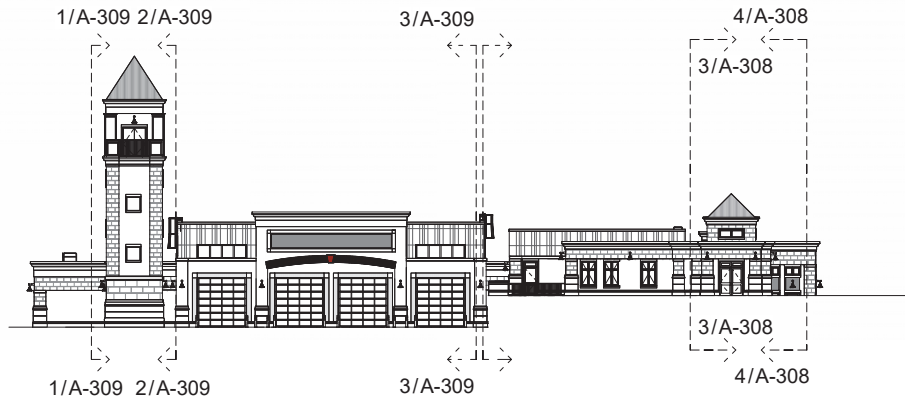


00 PARTIAL ELEVATIONS SOUTH. (OVERALL)

MATERIALS LEGEND		
1	VICWEST CL7018R PREFINISHED METAL PANELS, W/ MATCHING REVEALS EXPOSED FASTENER (WALL)	COLOUR : CARBONE SS441
2	VICWEST CL7018R PREFINISHED METAL PANELS, W/ MATCHING REVEALS EXPOSED FASTENER (ROOF)	COLOUR : PACIFIC TURQUOISE
3	INSULATED ARCHITECTURAL PRECAST CONCRETE - W/ BRICK PATTERN	COLOUR : BURGUNDY SANDS
4	INSULATED ARCHITECTURAL PRECAST CONCRETE - W/ MATCHING REVEALS	COLOUR : GPM LIGHT GREY FINISH - ACID ETCH ALL
5	INSULATED ARCHITECTURAL PRECAST CONCRETE - W/ MATCHING REVEALS	COLOUR : GPM DARK GREY FINISH - MEDIUM SAND BLASTING THEN ACID ETCH ALL
6	ARCHITECTURAL CORNICE TRIM	COLOUR : MEDIUM GREY FINISH - SAND TEXTURE
7	INSULATED WINDOW FRAMES	COLOUR : KAVNEER MEDIUM BRONZE #28
8	HEAVY DUTY SAFETY BOLLARD	COLOUR : SAFETY YELLOW
9	ALUMINIUM ROLLING GARAGE DOOR	COLOUR : BRONZE
10	PREFABRICATED 800x18 ACCESS LADDER	COLOUR : MATT BLACK
11	HEAVY DUTY GALVALUME STEEL PAINTED WITH EPOXY FINISH	COLOUR : DARK GREY
12	INSULATED STEEL DOOR & FRAME	COLOUR : DARK GREY
13	EXTENSION LIGHT FIXTURE	COLOUR : TEXTURED BRONZE
14	HERRING BONE BRICK PATTERN	COLOUR : BURGUNDY SANDS
15	FOUR FOLD DOORS APPARATUS BAY	COLOUR : RED EPOXY PRIMER AND POLY COAT

The Design, including, but not limited to: Spatial Relationships, Orientation & General configuration of the project are the Copyright of the Architect.
Do Not Scale The Drawings.
All Drawings, Specifications And Related Documents Are The Copyright Of The Architect And Must Be Returned Upon Request.
Reproduction Of Drawings, Specifications And Related Documents In Part Or Whole Is Forbidden Without The Architects Written Permission.
This Drawing Is Not To Be Used For Construction Until Signed By The Architect.

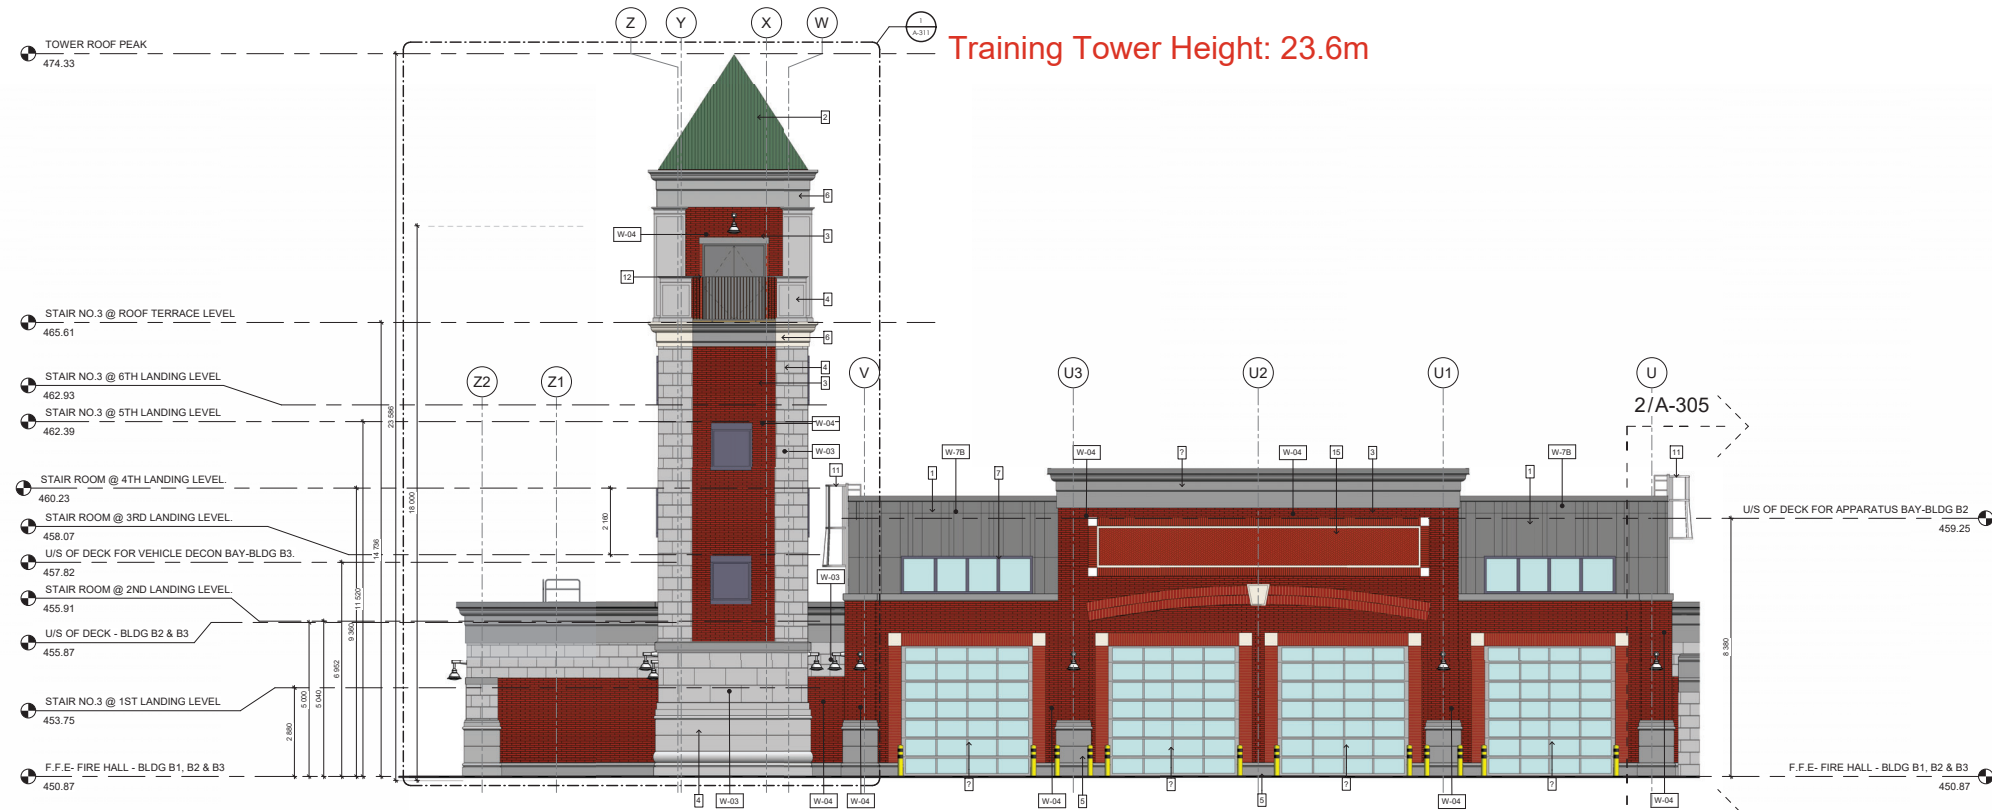

1 SOUTH. ELEVATION (BLDG B2, B3)

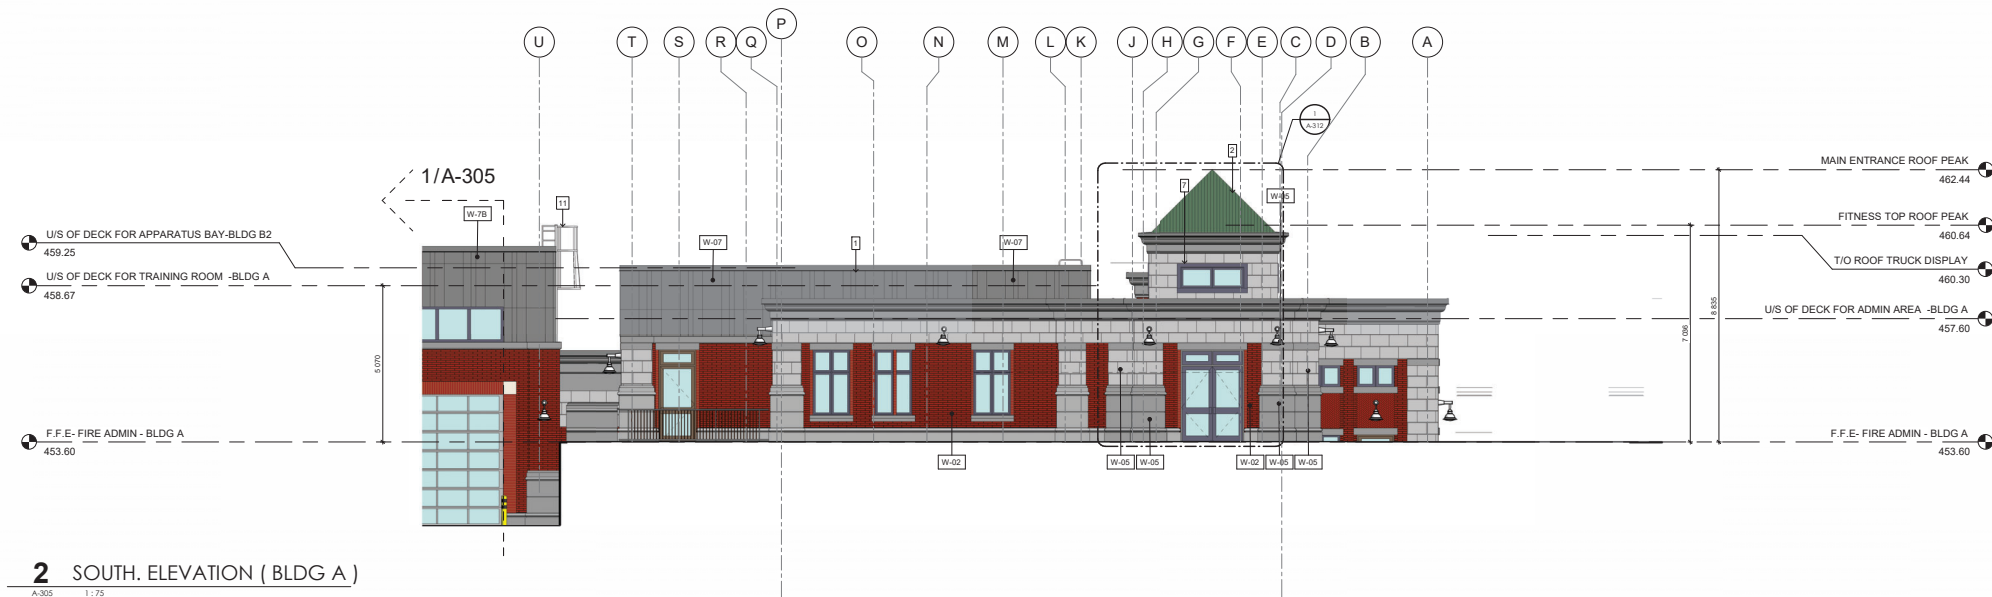

2 SOUTH. ELEVATION (BLDG A)

LEGEND:	
W/F #	WALL TYPES - REFER TP G002 MATERIALS - REFER TO MATERIAL LEGEND
FOR GENERAL INFO: FOR WALL, FLOOR & ROOF TYPES FOR WINDOW SCHEDULE FOR DOOR SCHEDULE FOR SCREEN ELEVATIONS	
REFER TO G001 REFER TO G002 REFER TO G003 REFER TO G003 & G004 REFER TO G003	
* FOR ALL PRECAST DETAILING & DIMENSIONS (INCLUDING PRECAST CROWN MouldING DETAILS A, B, C, D & E) SEE DWG A-311 THROUGH TO A-315	



alaimo architecture inc.

202-8551 Weston Road
Woodbridge, ON L4L 9R4
P: (905) 856-2840
F: (905) 856-4912
info@alaimoarchitecture.com


Drawing Title
**BUILDING ELEVATIONS-
SOUTH**

Project
**TOWN OF ORANGEVILLE
FIRE STATION PROJECT**


**10 COMMERCE ROAD
ORANGEVILLE, ON L9W 1P8**

Scale
As indicated
F.A. Issued by
2021-020 File No.
05.07.2025 Plot Date

A-305

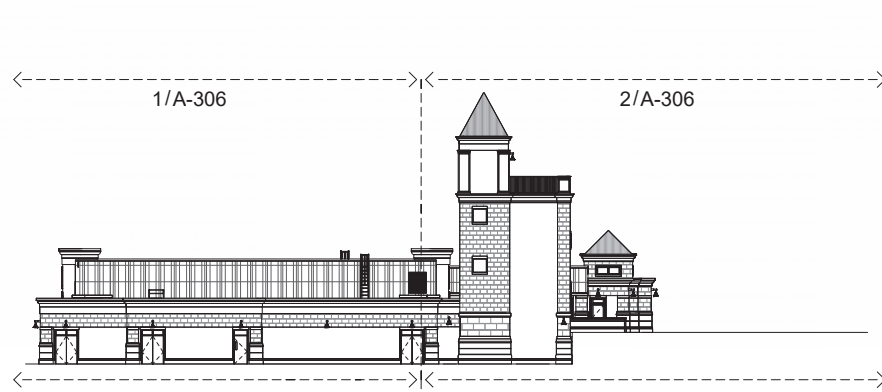


0 WEST ELEVATION (OVERALL)
A-306 1:200

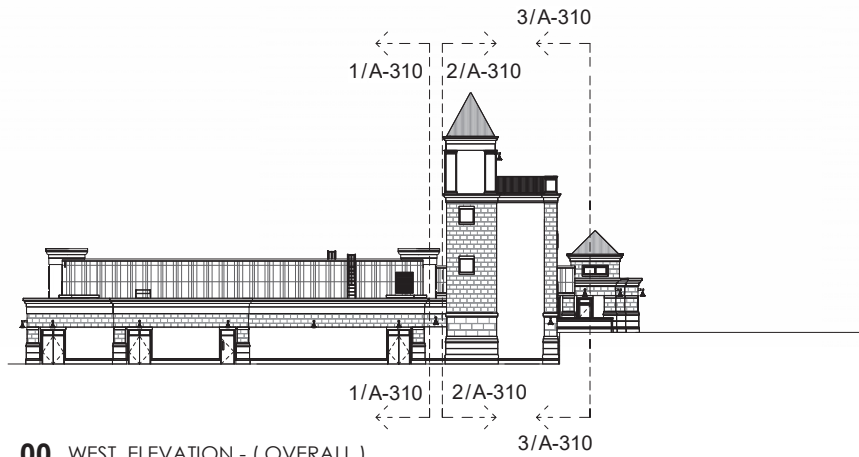


00 WEST ELEVATION - (OVERALL).
A-306 1:200

MATERIALS LEGEND		
1	VICWEST CL7018R PREFINISHED METAL PANELS, W/ MATCHING REVEALS EXPOSED FASTENER (WALL)	COLOUR: CARBONE 5541
2	VICWEST CL7018R PREFINISHED METAL PANELS, W/ MATCHING REVEALS EXPOSED FASTENER (ROOF)	COLOUR: PACIFIC TURQUOISE
3	INSULATED ARCHITECTURAL PRECAST CONCRETE - W/ BRICK PATTERN	COLOUR: BURGUNDY SANDS
4	INSULATED ARCHITECTURAL PRECAST CONCRETE - W/ MATCHING REVEALS	COLOUR: GRM LIGHT GREY FINISH: ACID ETCH ALL
5	INSULATED ARCHITECTURAL PRECAST CONCRETE - W/ MATCHING REVEALS	COLOUR: GPR1 DARK GREY FINISH: MEDIUM SAND BLASTING THEN ACID ETCH ALL
6	ARCHITECTURAL CORNICE TRIM	COLOUR: MEDIUM GREY FINISH: SAND TEXTURE
7	INSULATED WINDOW FRAMES	COLOUR: KAWNEER MEDIUM BRONZE #28
9	HEAVY DUTY SAFETY BOLLARD	COLOUR: SAFETY YELLOW
10	ALUMINUM ROLLING GARAGE DOOR	COLOUR: BRONZE
11	PREFABRICATED 6081-T6 ACCESS LADDER	COLOUR: MATT BLACK
12	HEAVY DUTY GALVALUME STEEL, PAINTED WITH EPOXY FINISH	COLOUR: DARK GREY
13	INSULATED STEEL DOOR & FRAME	COLOUR: DARK GREY
14	EXTERIOR LIGHT FIXTURE	COLOUR: TEXTURED BRONZE
15	HERRING BONE BRICK PATTERN	COLOUR: BURGUNDY SANDS
16	FOUR FOLD DOORS APPARATUS BAY	COLOUR: RED EPOXY PRIMER AND POLY COAT

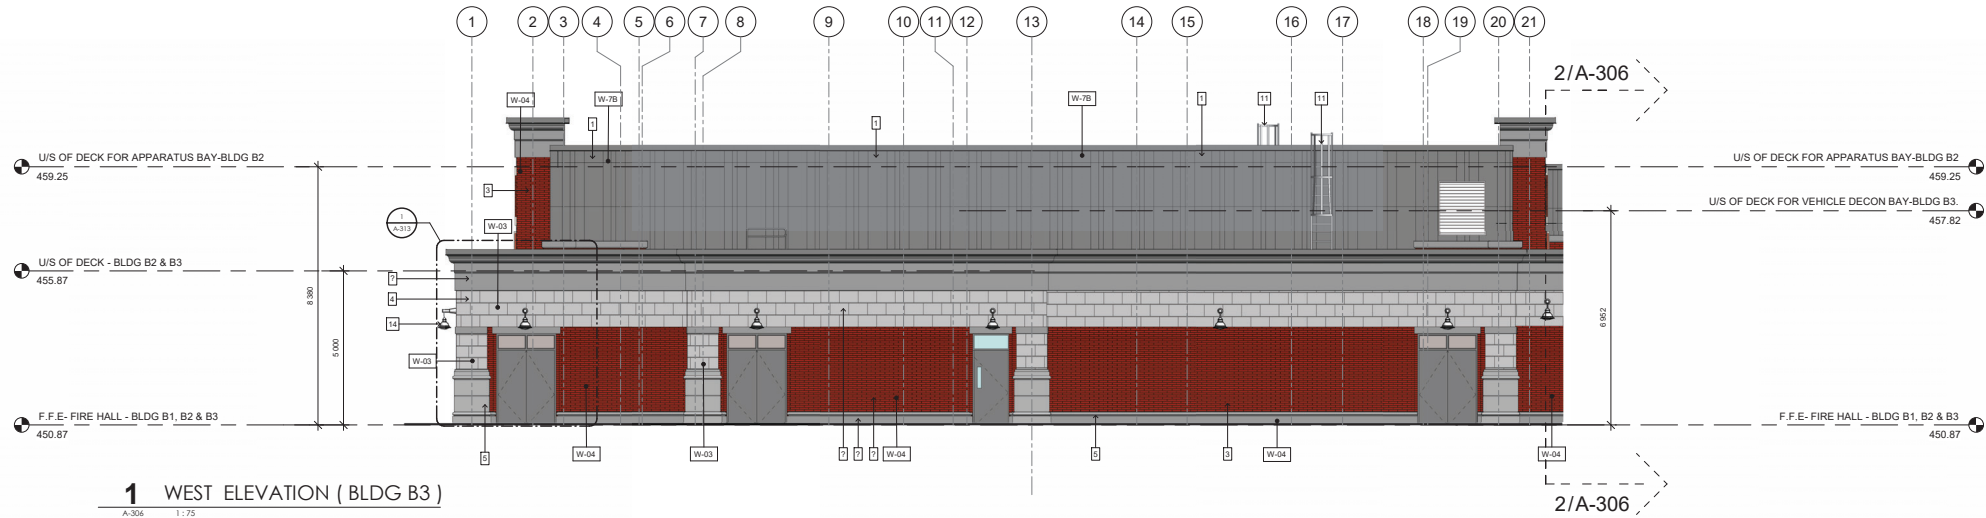

1 WEST ELEVATION (BLDG B3)
A-306 1:75

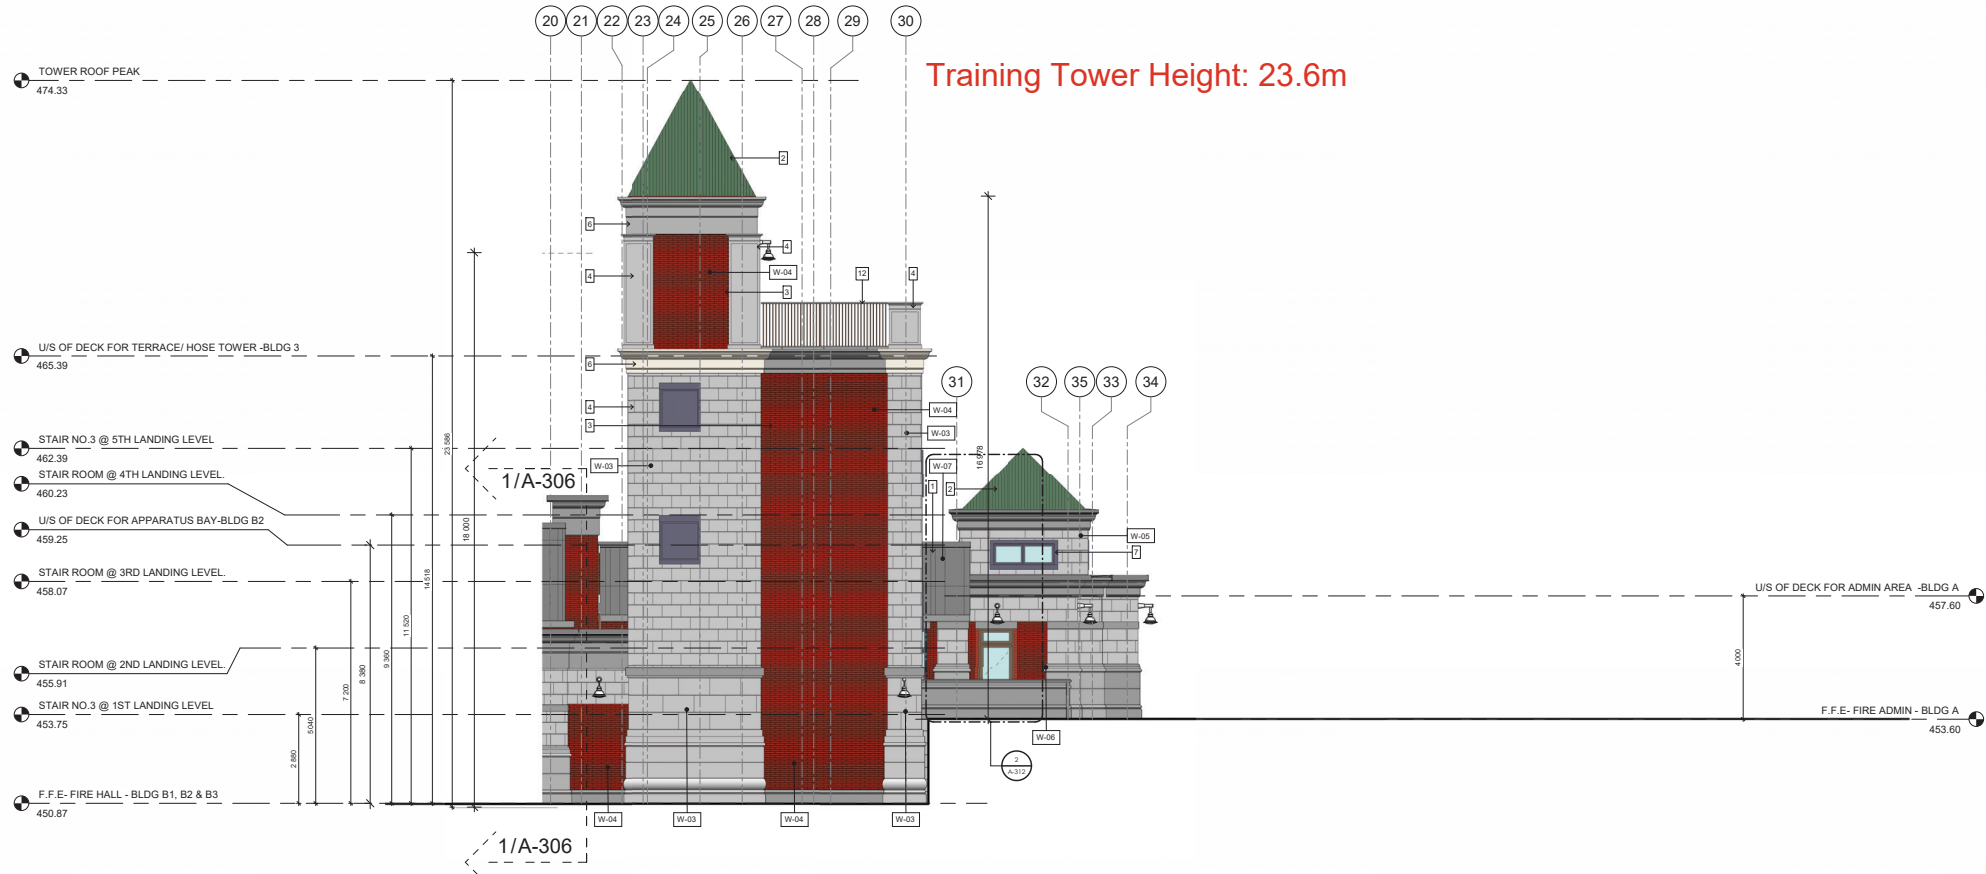

2 WEST ELEVATION A & B3
A-306 1:75

LEGEND:	
W#	WALL TYPES - REFER TO G002
#	MATERIALS - REFER TO MATERIAL LEGEND
FOR GENERAL INFO:	
FOR WALL FLOOR & ROOF TYPES	REFER TO G001
FOR WINDOW SCHEDULE	REFER TO G002
FOR DOOR SCHEDULE	REFER TO G003
FOR SCREEN ELEVATIONS	REFER TO G003 & G004
* FOR ALL PRECAST DETAILING & DIMENSIONS (INCLUDING PRECAST CROWN MOULDING DETAILS A, B, C, D & E) SEE DWG A-311 THROUGH TO A-315	

No.	Issued For	Date
1	Issued for COA	07 May 2025



alaimo architecture inc.

202-8551 Weston Road
Woodbridge, ON L4L 9R4
P: (905) 856-2840
F: (905) 856-4912
info@alaimoarchitecture.com

Drawing Title
**BUILDING ELEVATIONS-
WEST**

Project
**TOWN OF ORANGEVILLE
FIRE STATION PROJECT**

**10 COMMERCE ROAD
ORANGEVILLE, ON L9W 1P8**

Scale
As indicated
Issued by
F.A.
2021-020
05.07.2025

A-306