
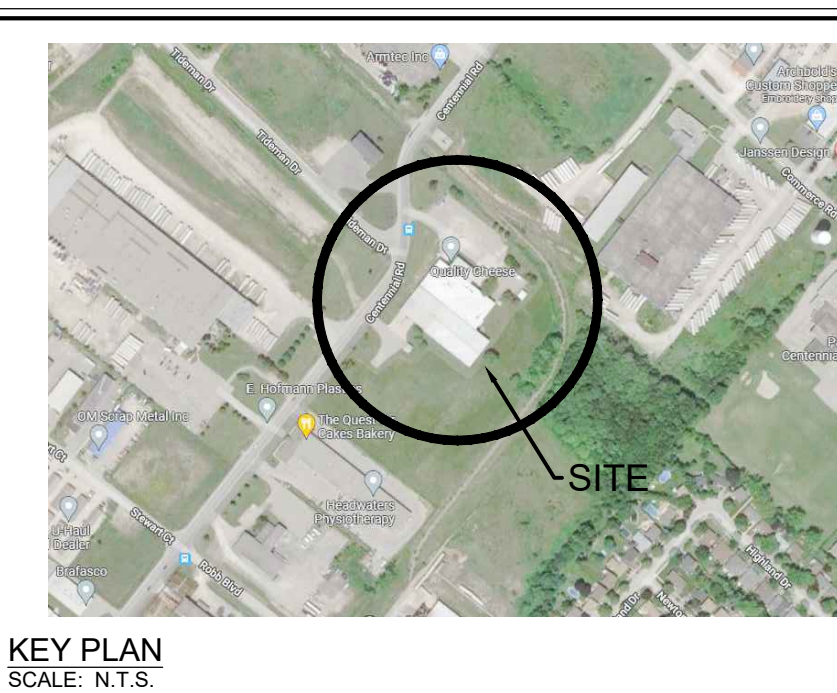


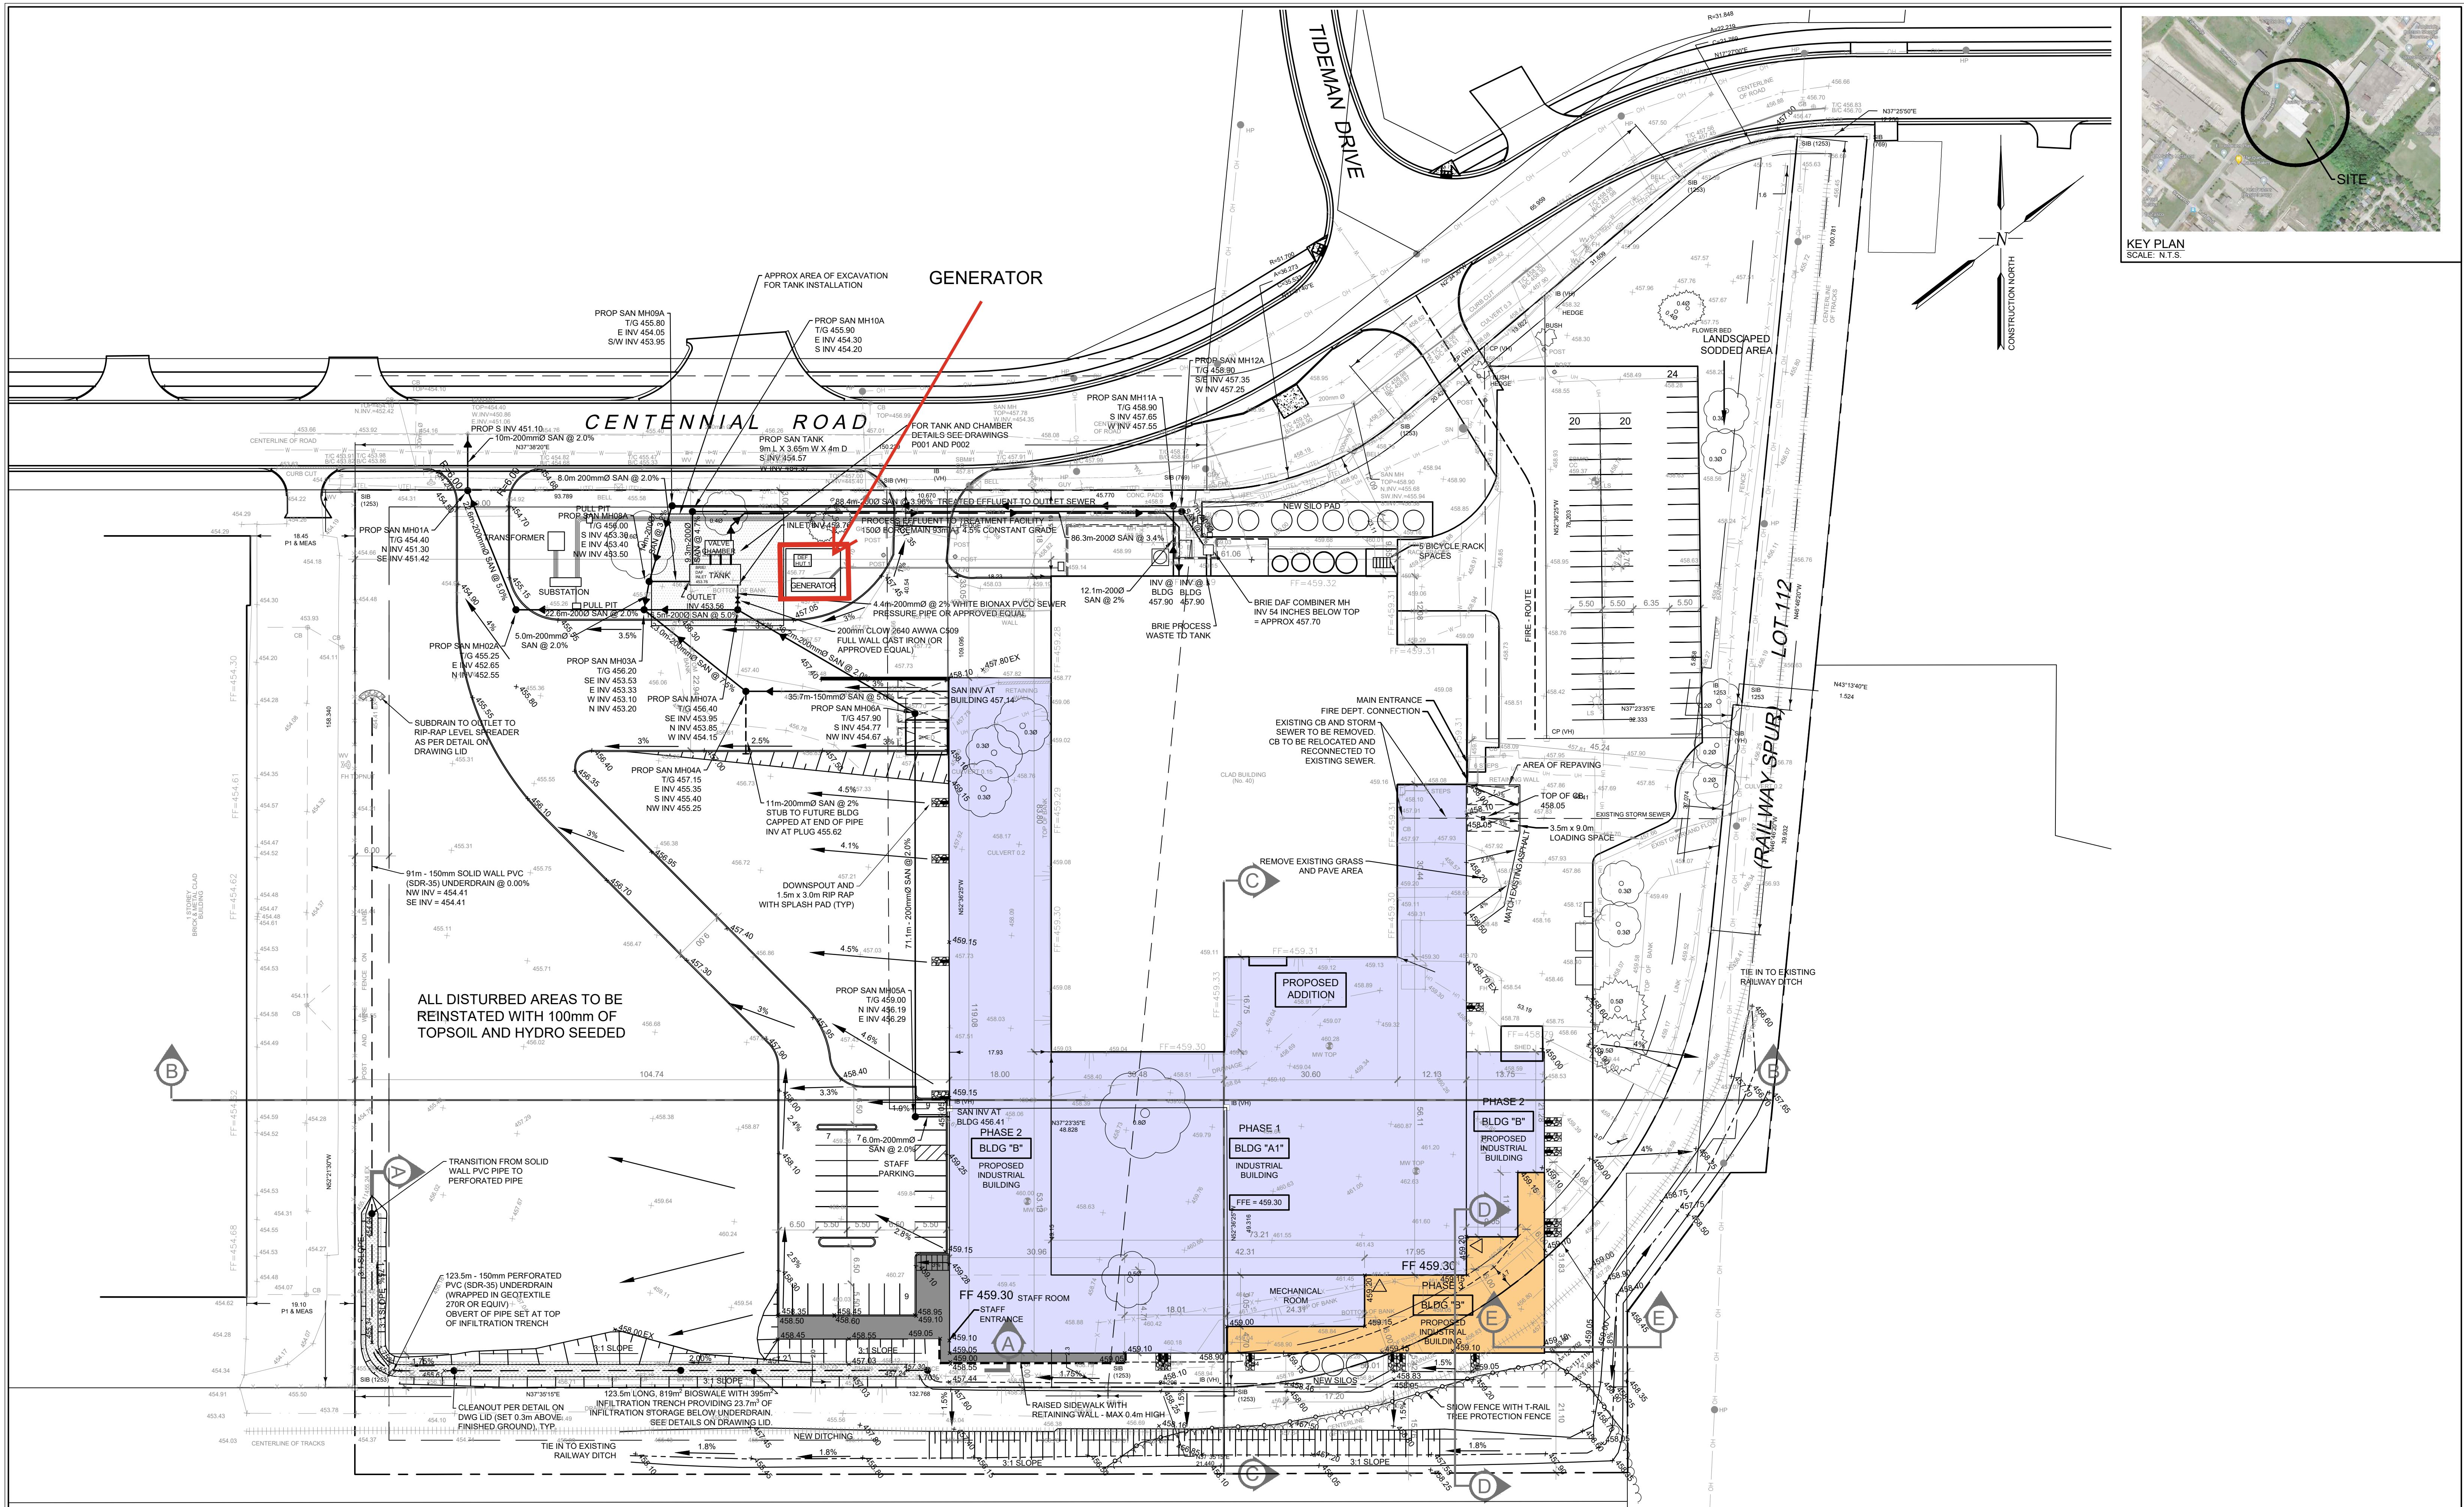

Notes

- This drawing is the exclusive property of R. J. Burnside & Associates Limited. The reproduction of any part without prior written consent of this office is strictly prohibited.
- The contractor shall verify all dimensions, levels, and datums on site and report any discrepancies or omissions to this office prior to construction.
- This drawing is to be read and understood in conjunction with all other plans and documents applicable to this project.

No.	Issue / Revision	Date	Auth.
10	PHASE 3 SUBMISSION 3 FOR SPA	24/10/07	PB
11	PHASE 4 SUBMISSION 1 FOR SPA	24/12/03	PB
12	UPDATED TANK, CHAMBER CONFIGURATION AND ELECTRICAL COORDINATION	25/01/23	PB

NYLOPLAST IG CLEAN OUT PIPE AND UNDERDRAIN

INfiltration GALLERY

RIP-RAP LEVEL SPREADER

DOWNSPOUT AND 1.5m x 3.0m RIP RAP WITH SPLASH PAD

Client: **Hallmark Design Build**
3445 ORBITER DRIVE, BUILDING 7, SUITE 201
MISSISSAUGA, ONTARIO L4W 4Y4

Drawing Title: **QUALITY CHEESE FACTORY EXPANSION**
SITE GRADING PLAN

Drawn	Checked	Designed	Checked	Date	Drawing No.
CADD	PB	PB	PB	22/04/27	

Project No. 300055140
Scale 1:500

Revision No. 12

Scale 1:500

SP