




Report INS-2021-036 - Attachment 1  
Location Map

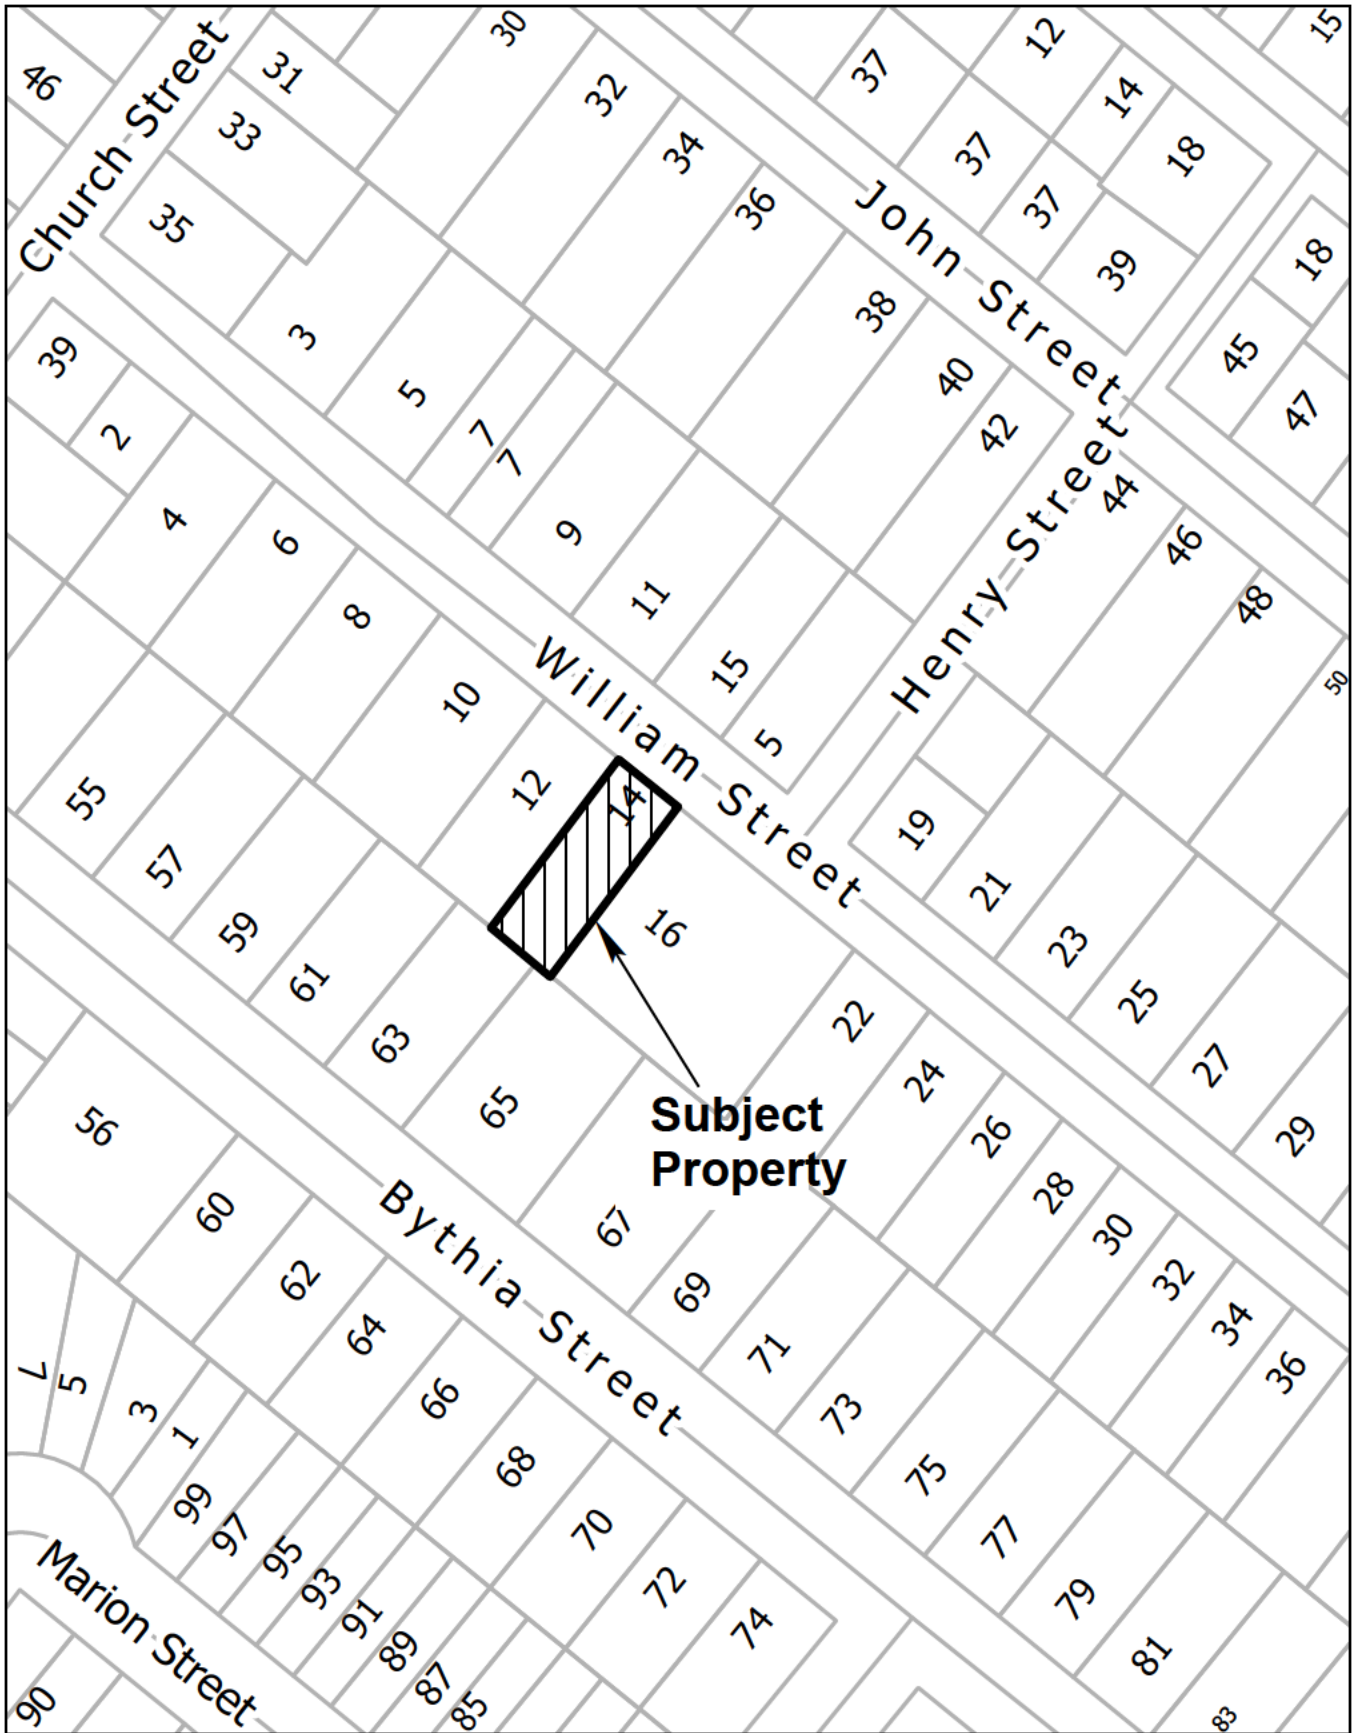


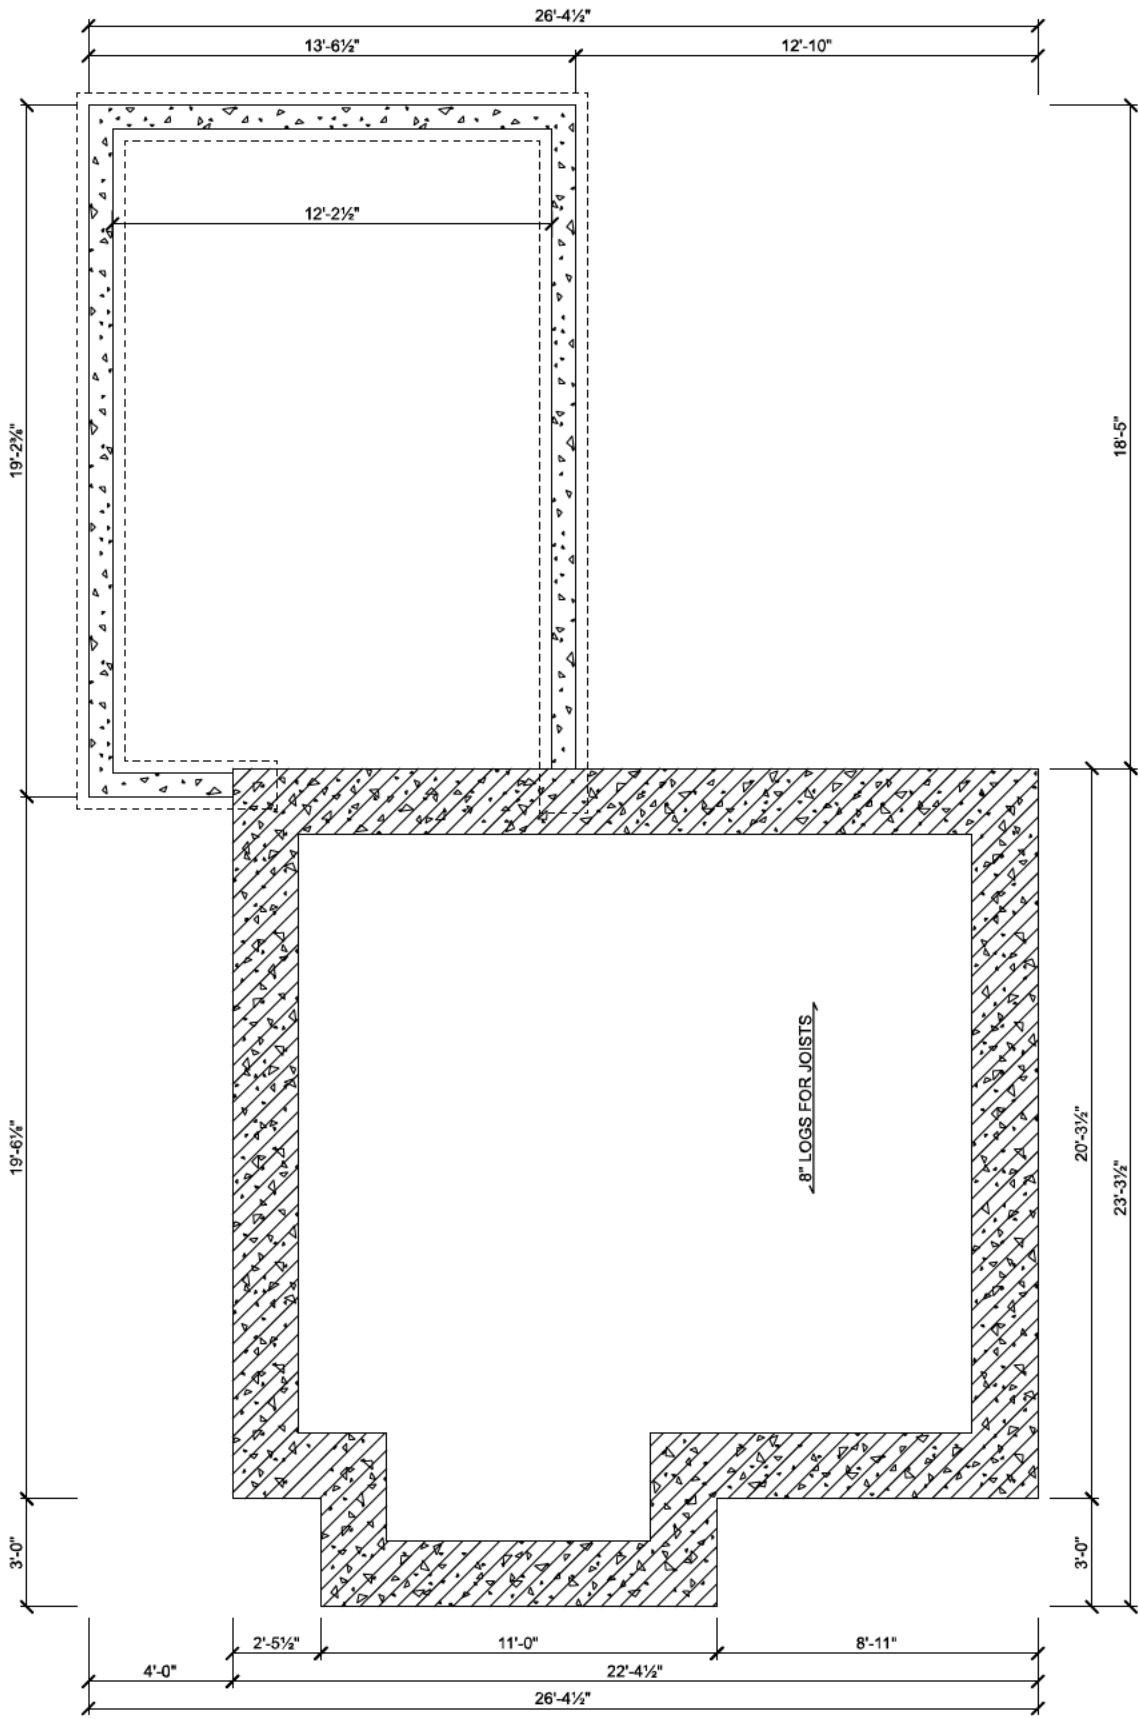

**EXISTING FOUNDATION**  
SCALE: 3/16" = 1'-0"

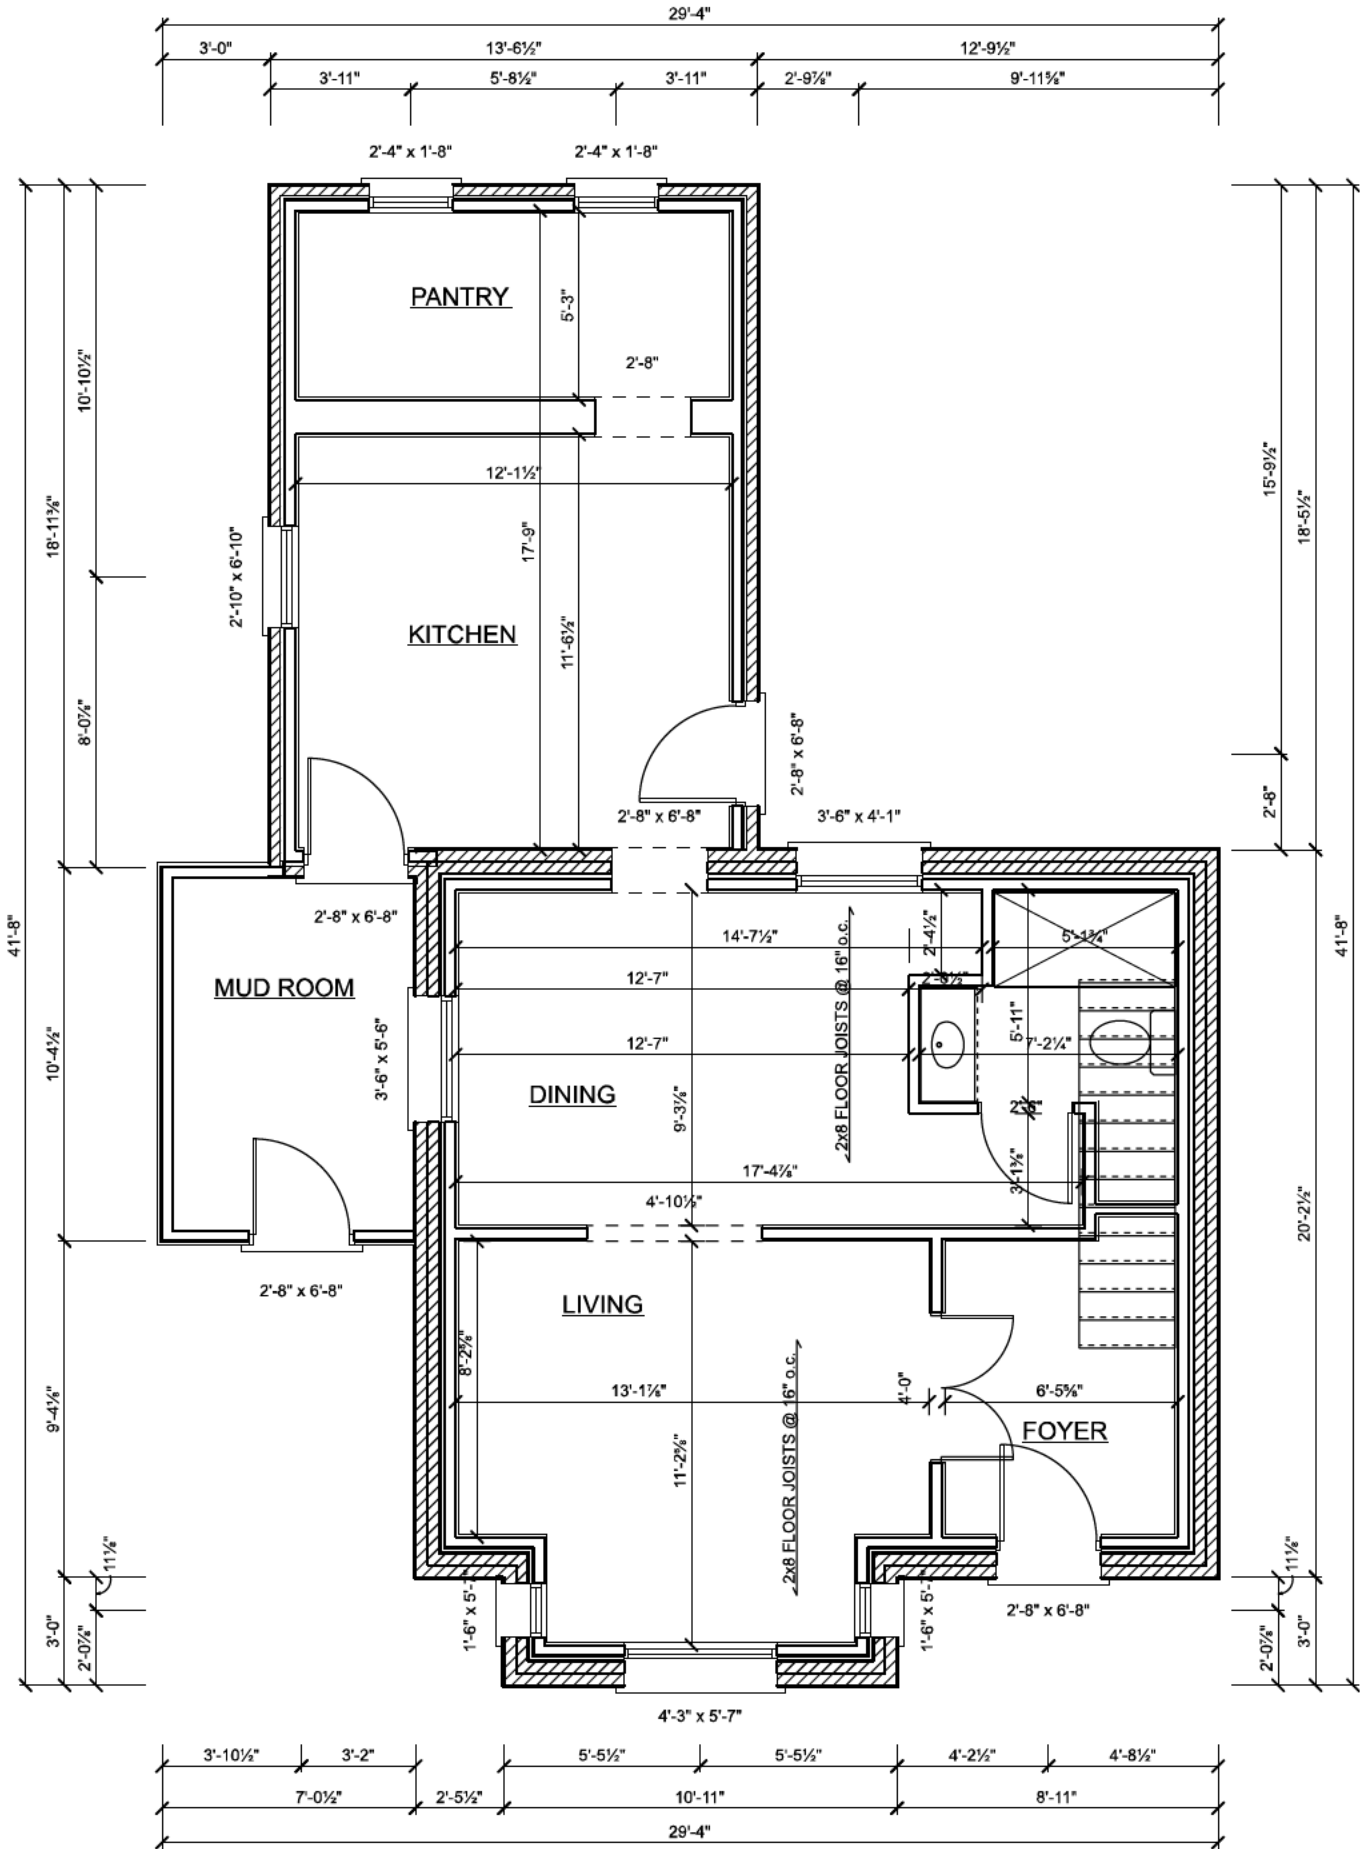

**EXISTING MAIN FLOOR**  
SCALE: 3/16" = 1'-0"

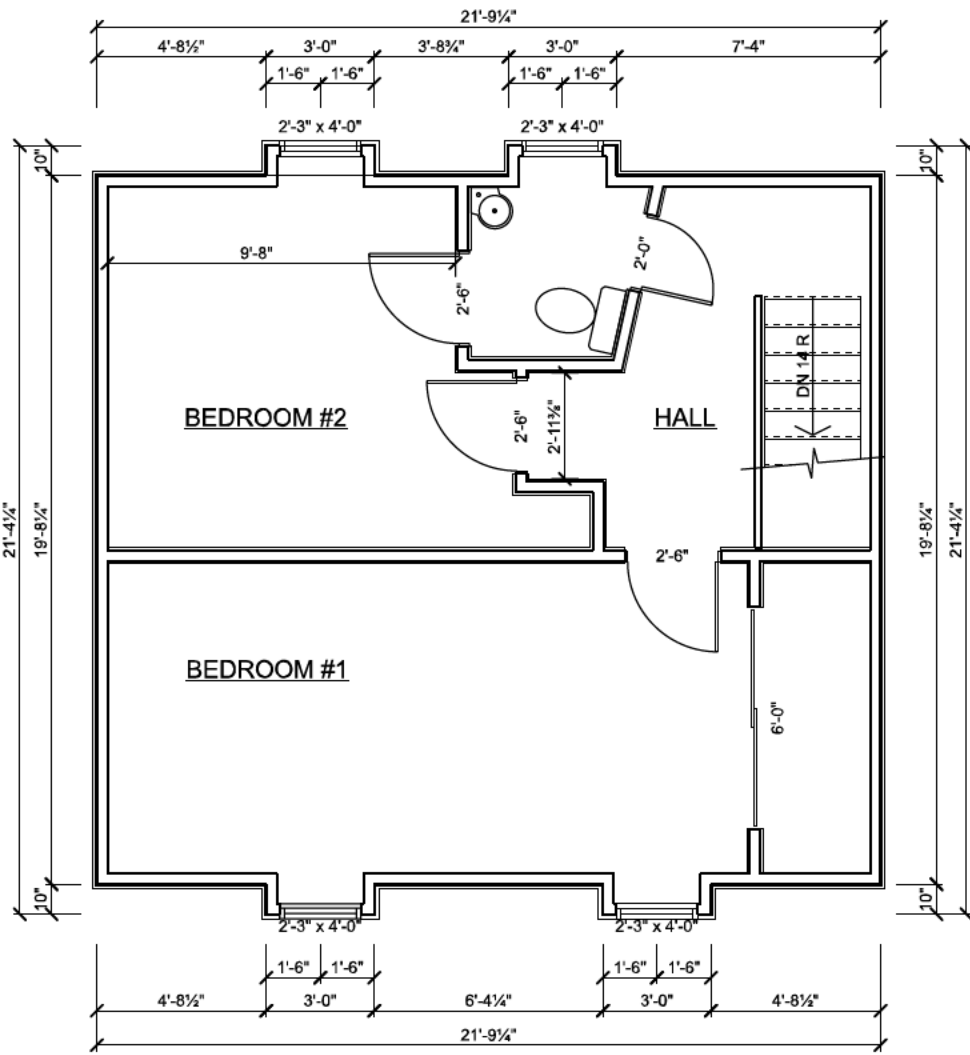

**EXISTING SECOND FLOOR**  
SCALE: 3/16" = 1'-0"

NOTES:  
THESE DRAWINGS MUST BE SIGNED  
TO BE VALID FOR PERMIT.  
THEY ARE VALID ONLY FOR THE  
ORIGINAL ADDRESS  
IN THE TITLE BLOCK



The undersigned has reviewed and takes responsibility for this design, and has the qualifications and meets the requirements set out in the Ontario Building Code to be a designer.

**QUALIFICATION INFORMATION**  
Required unless design is exempt under Division C-3.2.5.1 of the 2012 O.B.C.

*[Signature]*  
John Vanderwoerd BCIN 21611

**REGISTRATION INFORMATION**  
Required unless design is exempt under Division C-3.2.4.1 of the 2012 O.B.C.  
Firm Name: Vanderwoerd Drafting & Design  
BCIN 38975

**VANDERWOERD**  
DRAFTING & DESIGN

John Vanderwoerd, M.A.A.T.O.  
34 Duke Street, Arthur, Ontario N0G 1A0  
www.home-design-bcinc.ca  
519-848-2128

DRAWN BY:  
**JOHN VANDERWOERD,**  
M.A.A.T.O. BCIN: 21611

CONTRACTOR

STARTING DATE:  
Aug 17, 2020

LAST REVISION DATE:  
Apr 13, 2021

CUSTOMER:

PROJECT:  
**Addition**

DRAWING TITLE:  
**Existing Plans**

DRAWING #:  
20-321

SCALE:  
3/16" = 1'-0"

PAGE #:  
**9 of 10**

THESE DRAWINGS ARE COPYRIGHT PROTECTED AND MAY NOT BE REPRODUCED IN WHOLE OR IN PART WITHOUT EXPRESS WRITTEN CONSENT OF VANDERWOERD DRAFTING & DESIGN. ALL DIMENSIONS TO BE VERIFIED BY ON-SITE CONTRACTOR AND ANY DISCREPANCIES TO BE REPORTED IMMEDIATELY TO THE DESIGNER. WE WILL NOT BE RESPONSIBLE FOR COSTS INCURRED WHICH GO UNREPORTED, OR CHANGES MADE TO THESE PLANS WITHOUT AUTHORIZATION FROM VANDERWOERD DRAFTING & DESIGN.

NOTES:

THESE DRAWINGS MUST BE SIGNED  
TO BE VALID FOR PERMIT.  
THEY ARE VALID ONLY FOR THE  
ORIGINAL ADDRESS  
IN THE TITLE BLOCK



The undersigned has reviewed and takes responsibility for this design, and has the qualifications and meets the requirements set out in the Ontario Building Code to be a designer.

**QUALIFICATION INFORMATION**  
Required unless design is exempt under Division C-3.2.5.1 of the 2012 O.B.C.

**REGISTRATION INFORMATION**  
Required unless design is exempt under Division C-3.2.4.1 of the 2012 O.B.C.  
Firm Name: Vanderwoerd Drafting & Design  
BCIN 38975

**VANDERWOERD**  
DRAFTING & DESIGN

John Vanderwoerd, M.A.A.T.O.  
34 Duke Street, Arthur, Ontario N0G 1A0  
www.home-design-bcin.ca  
519-848-2128

DRAWN BY:  
**JOHN VANDERWOERD,**  
M.A.A.T.O. BCIN: 21611

CONTRACTOR

STARTING DATE:  
Aug 17, 2020

LAST REVISION DATE:  
Apr 13, 2021

CUSTOMER:


PROJECT:  
Addition

DRAWING TITLE:  
Proposed Main Floor


DRAWING #:  
20-321

SCALE:  
1/4" = 1'-0"

PAGE #:  
2 of 10

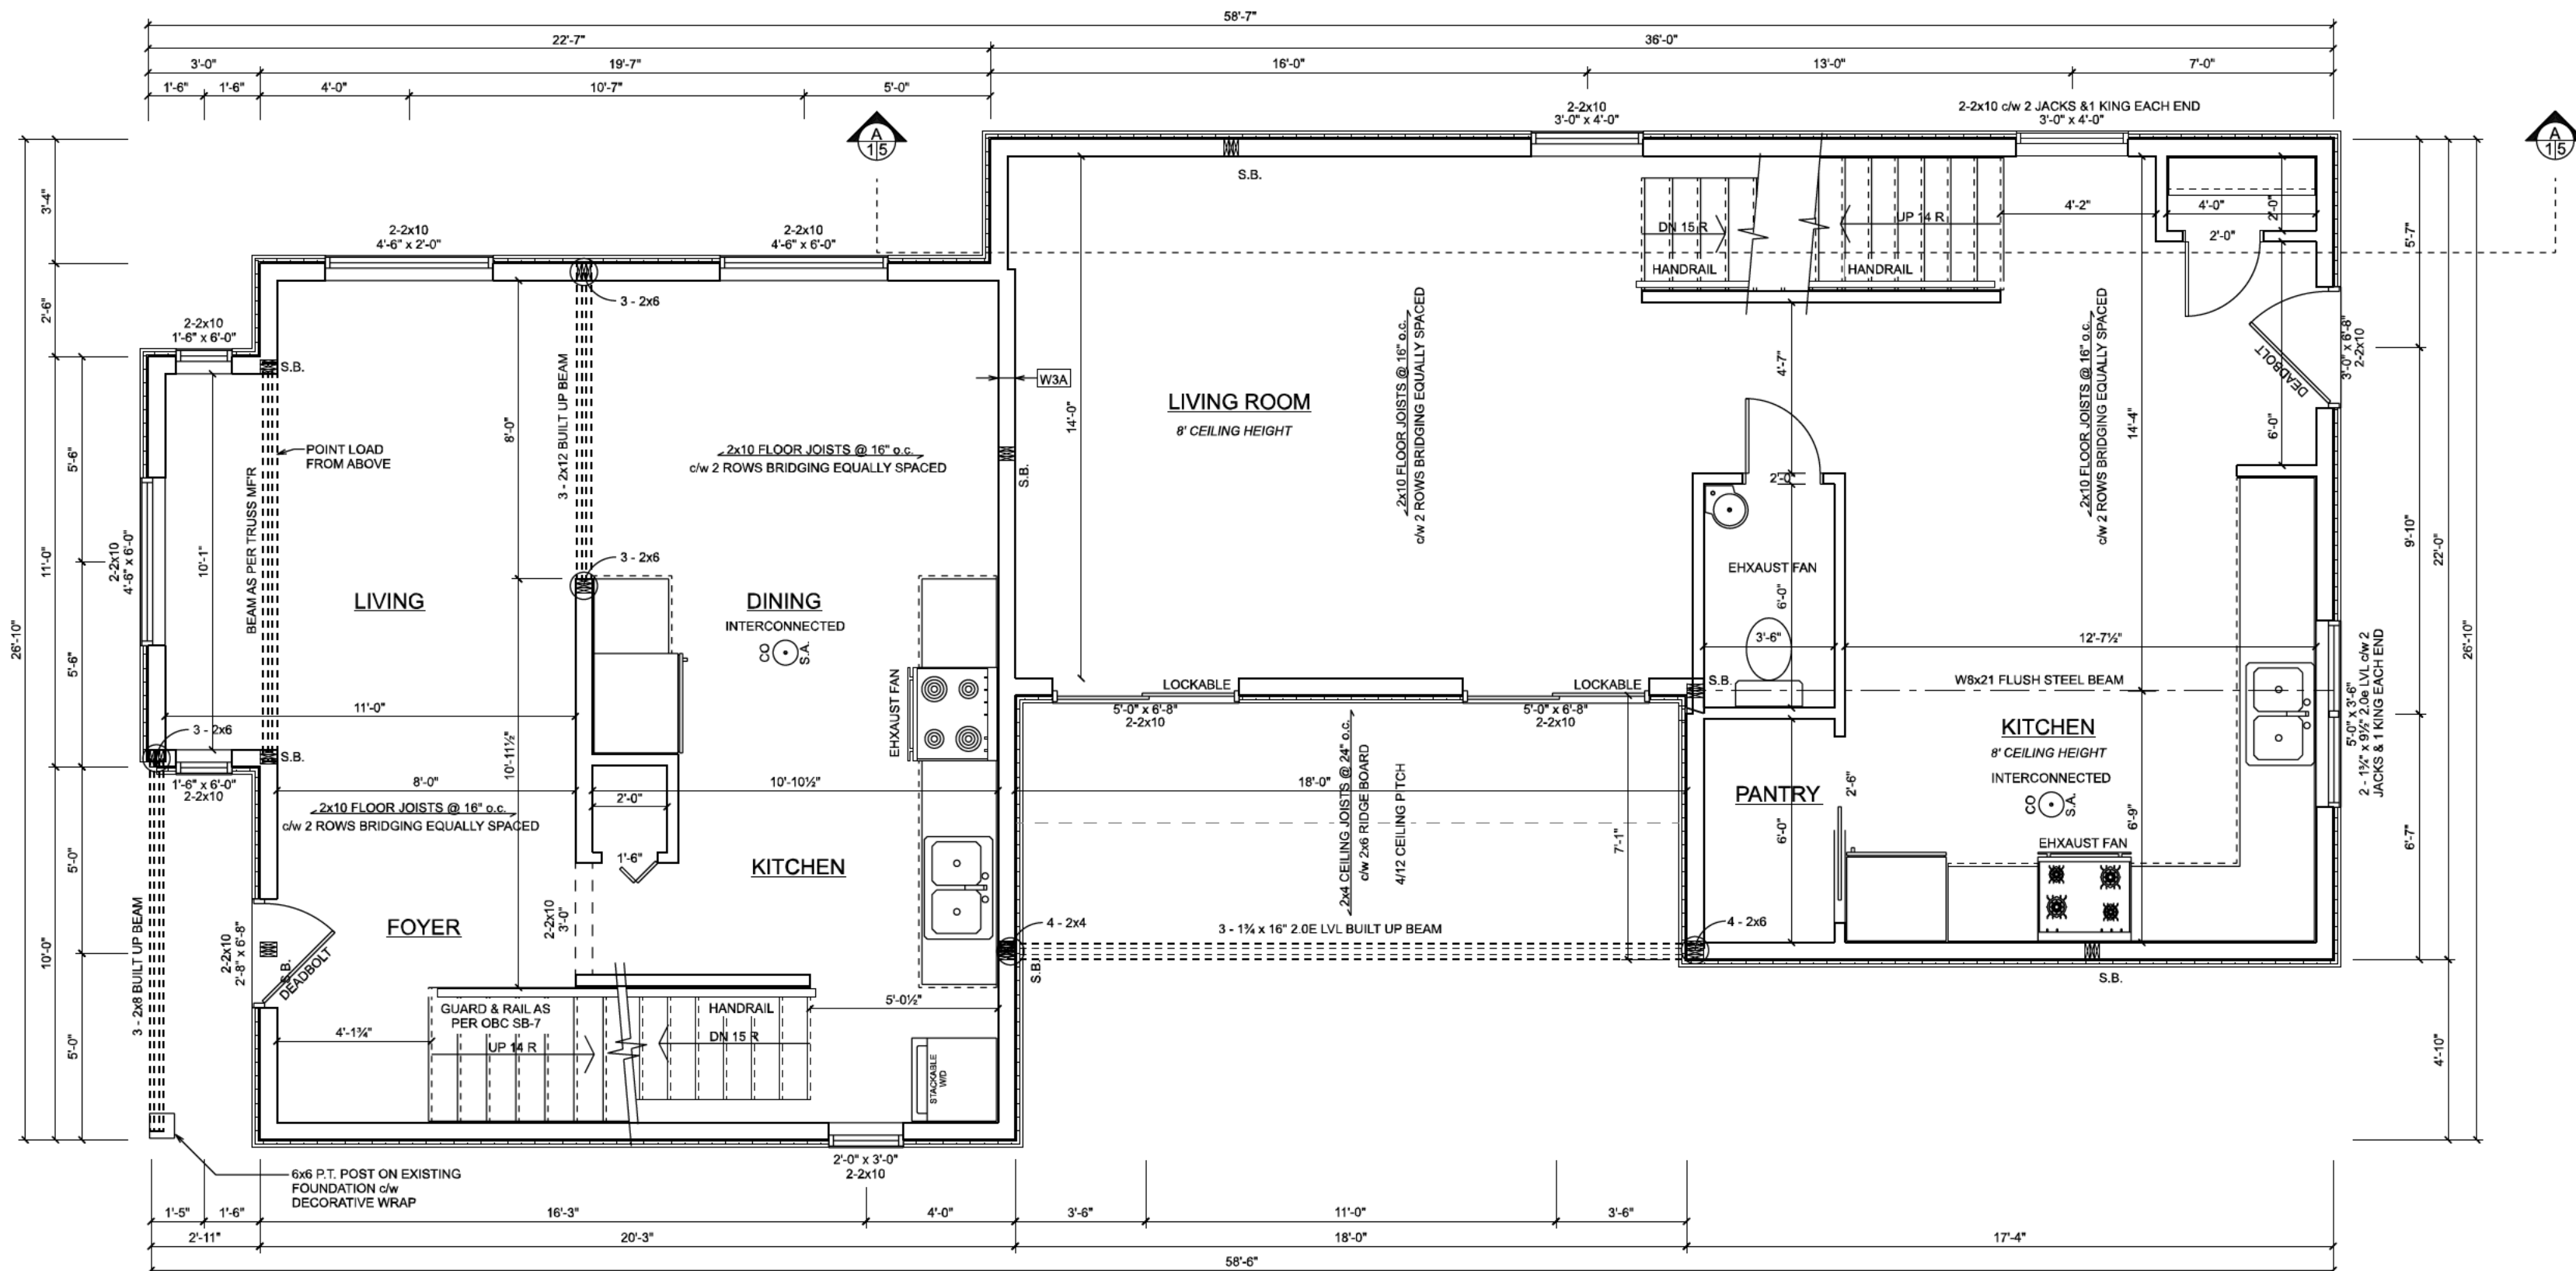

**PROPOSED MAIN FLOOR**  
SCALE: 1/4" = 1'-0"

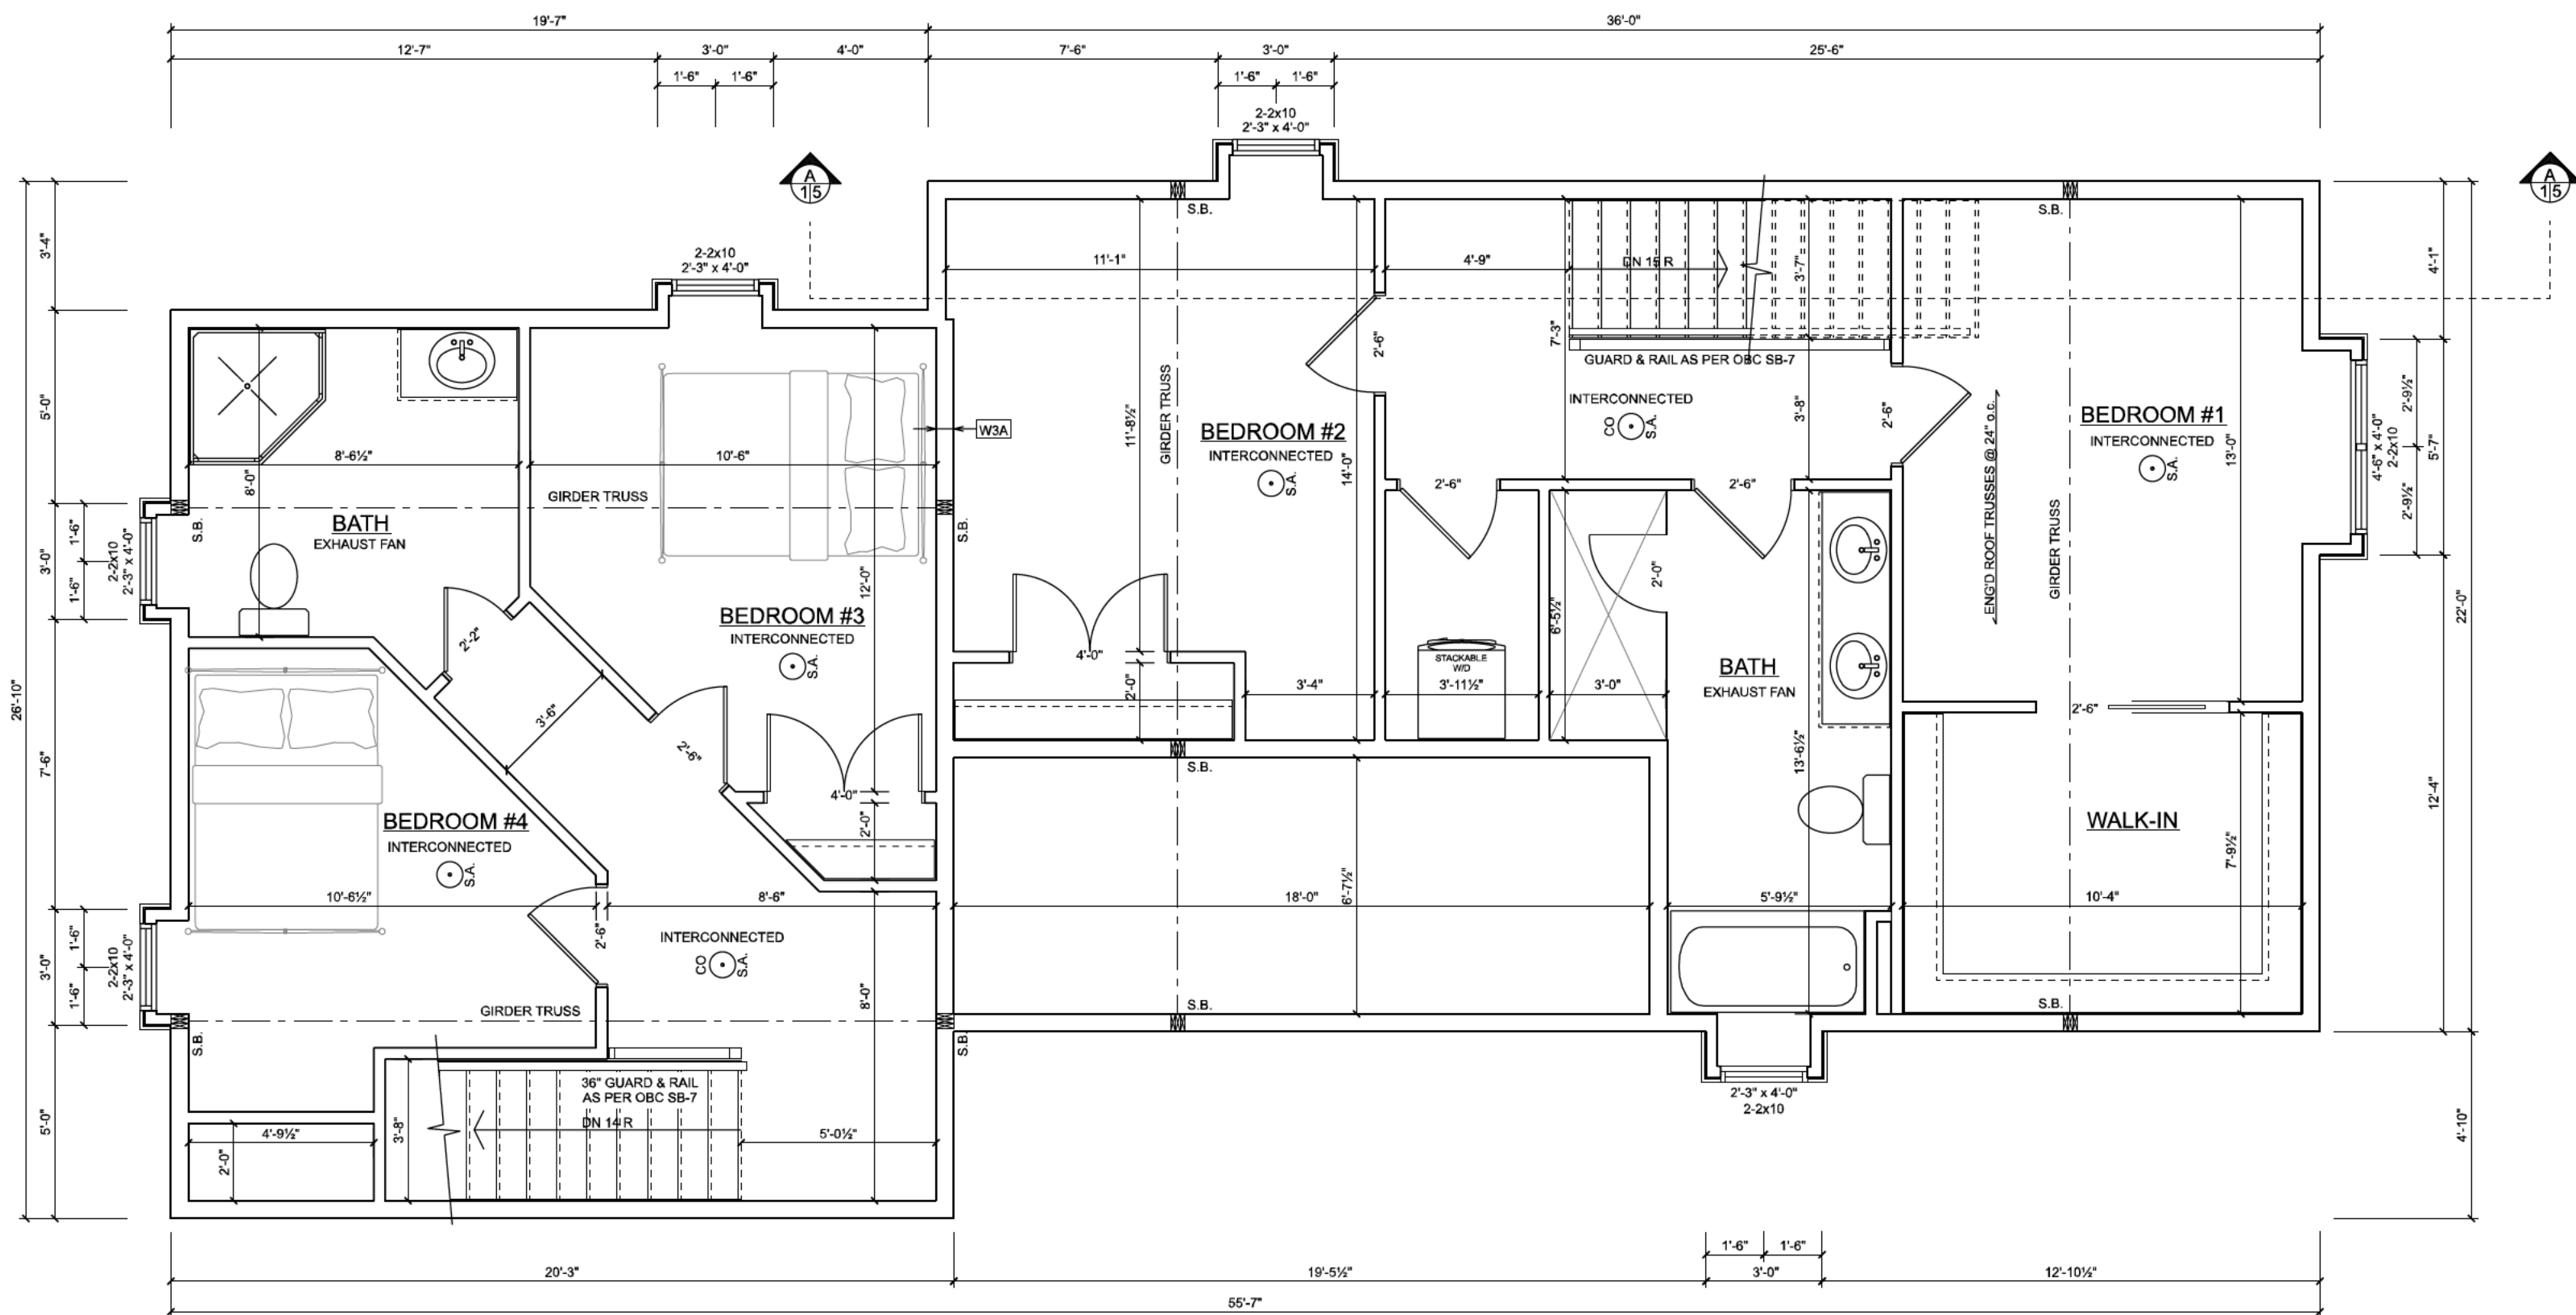

**PROPOSED SECOND FLOOR**  
SCALE: 1/4" = 1'-0"

NOTES:  
THESE DRAWINGS MUST BE SIGNED  
TO BE VALID FOR PERMIT.  
THEY ARE VALID ONLY FOR THE  
ORIGINAL ADDRESS  
IN THE TITLE BLOCK



The undersigned has reviewed and takes responsibility for this design, and has the qualifications and meets the requirements set out in the Ontario Building Code to be a designer.

**QUALIFICATION INFORMATION**  
Required unless design is exempt under Division C-3.2.5.1 of the 2012 O.B.C.

*[Signature]*  
John Vanderwoerd BCIN 21611

**REGISTRATION INFORMATION**  
Required unless design is exempt under Division C-3.2.4.1 of the 2012 O.B.C.  
Firm Name: Vanderwoerd Drafting & Design  
BCIN 38975

**VANDERWOERD**  
DRAFTING & DESIGN

John Vanderwoerd, M.A.A.T.O.  
34 Duke Street, Arthur, Ontario N0G 1A0  
www.home-design-bcin.ca  
519-848-2128

DRAWN BY:  
**JOHN VANDERWOERD,**  
M.A.A.T.O. BCIN: 21611

CONTRACTOR

STARTING DATE:  
Aug 17, 2020

LAST REVISION DATE:  
Apr 13, 2021

CUSTOMER:

PROJECT:  
**Addition**

DRAWING TITLE:  
**Proposed Second Floor**

DRAWING #:  
20-321


PAGE #:  
**3 of 10**

SCALE:  
1/4" = 1'-0"

THESE DRAWINGS ARE COPYRIGHT PROTECTED AND MAY NOT BE REPRODUCED IN WHOLE OR IN PART WITHOUT EXPRESS WRITTEN CONSENT OF VANDERWOERD DRAFTING & DESIGN. ALL DIMENSIONS TO BE VERIFIED BY ON-SITE CONTRACTOR AND ANY DISCREPANCIES TO BE REPORTED IMMEDIATELY TO THE DESIGNER. WE WILL NOT BE RESPONSIBLE FOR COSTS INCURRED WHICH GO UNREPORTED, OR CHANGES MADE TO THESE PLANS WITHOUT WRITTEN AUTHORIZATION FROM VANDERWOERD DRAFTING & DESIGN.



**FRONT ELEVATION**  
SCALE: 1/4" = 1'-0"

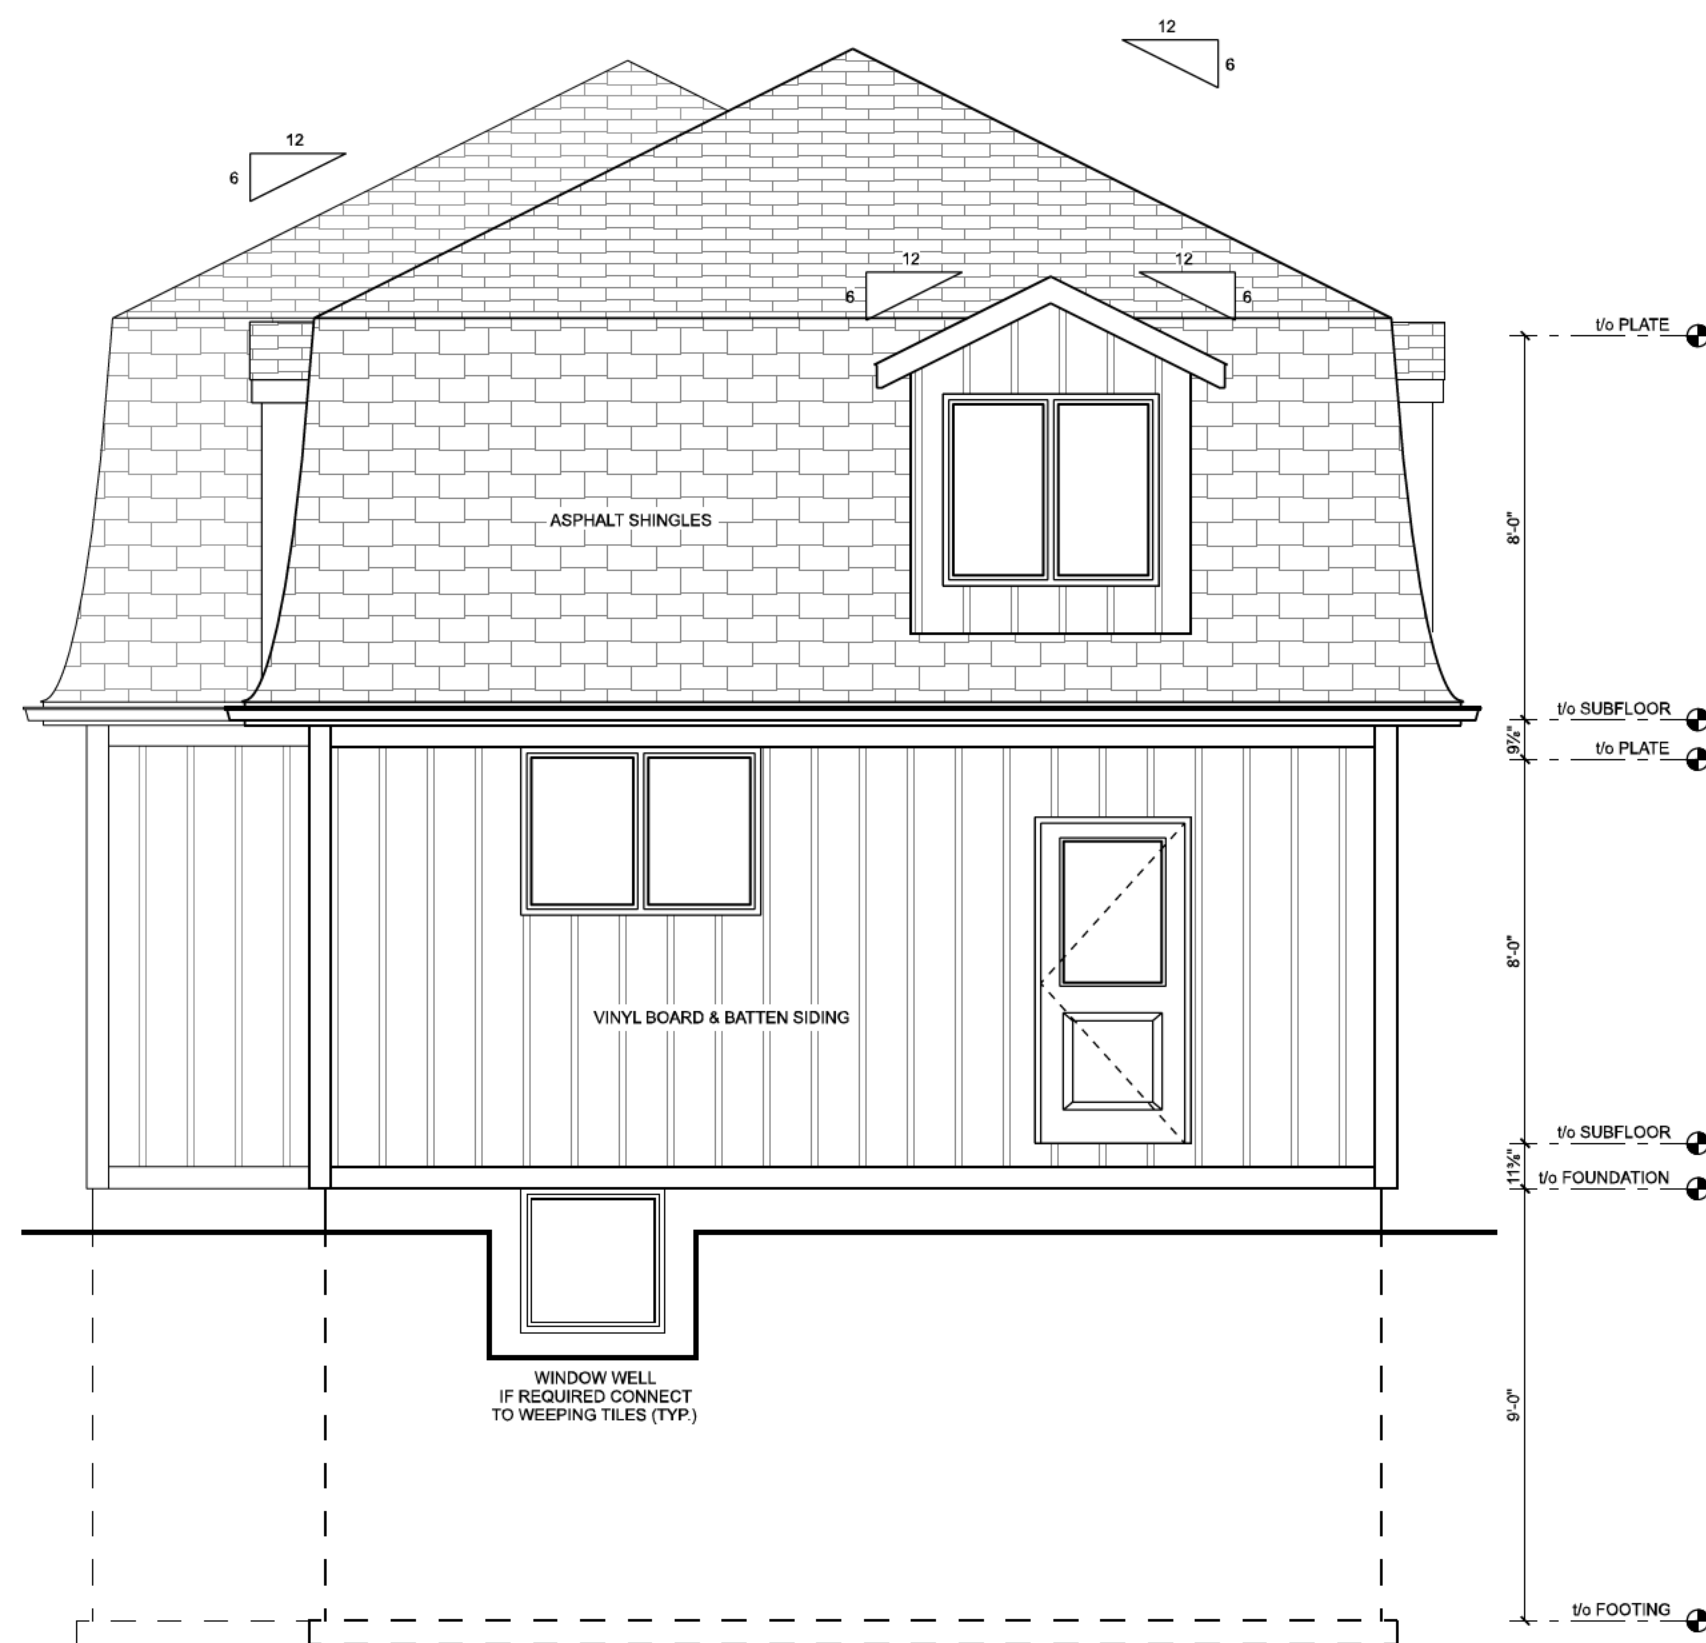

**REAR ELEVATION**  
SCALE: 1/4" = 1'-0"

NOTES:  
THESE DRAWINGS MUST BE SIGNED  
TO BE VALID FOR PERMIT.  
THEY ARE VALID ONLY FOR THE  
ORIGINAL ADDRESS  
IN THE TITLE BLOCK



The undersigned has reviewed and takes responsibility for this design, and has the qualifications and meets the requirements set out in the Ontario Building Code to be a designer.

**QUALIFICATION INFORMATION**  
Required unless design is exempt under Division C-3.2.5.1 of the 2012 O.B.C.

*[Signature]*  
John Vanderwoerd BCIN 21611

**REGISTRATION INFORMATION**  
Required unless design is exempt under Division C-3.2.4.1 of the 2012 O.B.C.  
Firm Name: Vanderwoerd Drafting & Design  
BCIN 38975

**VANDERWOERD**  
DRAFTING & DESIGN

John Vanderwoerd, M.A.A.T.O.  
34 Duke Street, Arthur, Ontario N0G 1A0  
www.home-design-bcin.ca  
519-848-2128

DRAWN BY:  
**JOHN VANDERWOERD,**  
M.A.A.T.O. BCIN: 21611

CONTRACTOR

STARTING DATE:  
Aug 17, 2020

LAST REVISION DATE:  
Apr 13, 2021

CUSTOMER:

PROJECT:  
Addition


DRAWING TITLE:  
Front & Rear Elevation

DRAWING #:  
20-321

PAGE #:  
6 of 10

SCALE:  
1/4" = 1'-0"

THESE DRAWINGS ARE COPYRIGHT PROTECTED AND MAY NOT BE REPRODUCED IN WHOLE OR IN PART WITHOUT EXPRESS WRITTEN CONSENT OF VANDERWOERD DRAFTING & DESIGN. ALL DIMENSIONS TO BE VERIFIED BY ON-SITE CONTRACTOR AND ANY DISCREPANCIES TO BE REPORTED IMMEDIATELY TO THE DESIGNER. WE WILL NOT BE RESPONSIBLE FOR COSTS INCURRED WHICH GO UNREPORTED, OR CHANGES MADE TO THESE PLANS WITHOUT WRITTEN AUTHORIZATION FROM VANDERWOERD DRAFTING & DESIGN.

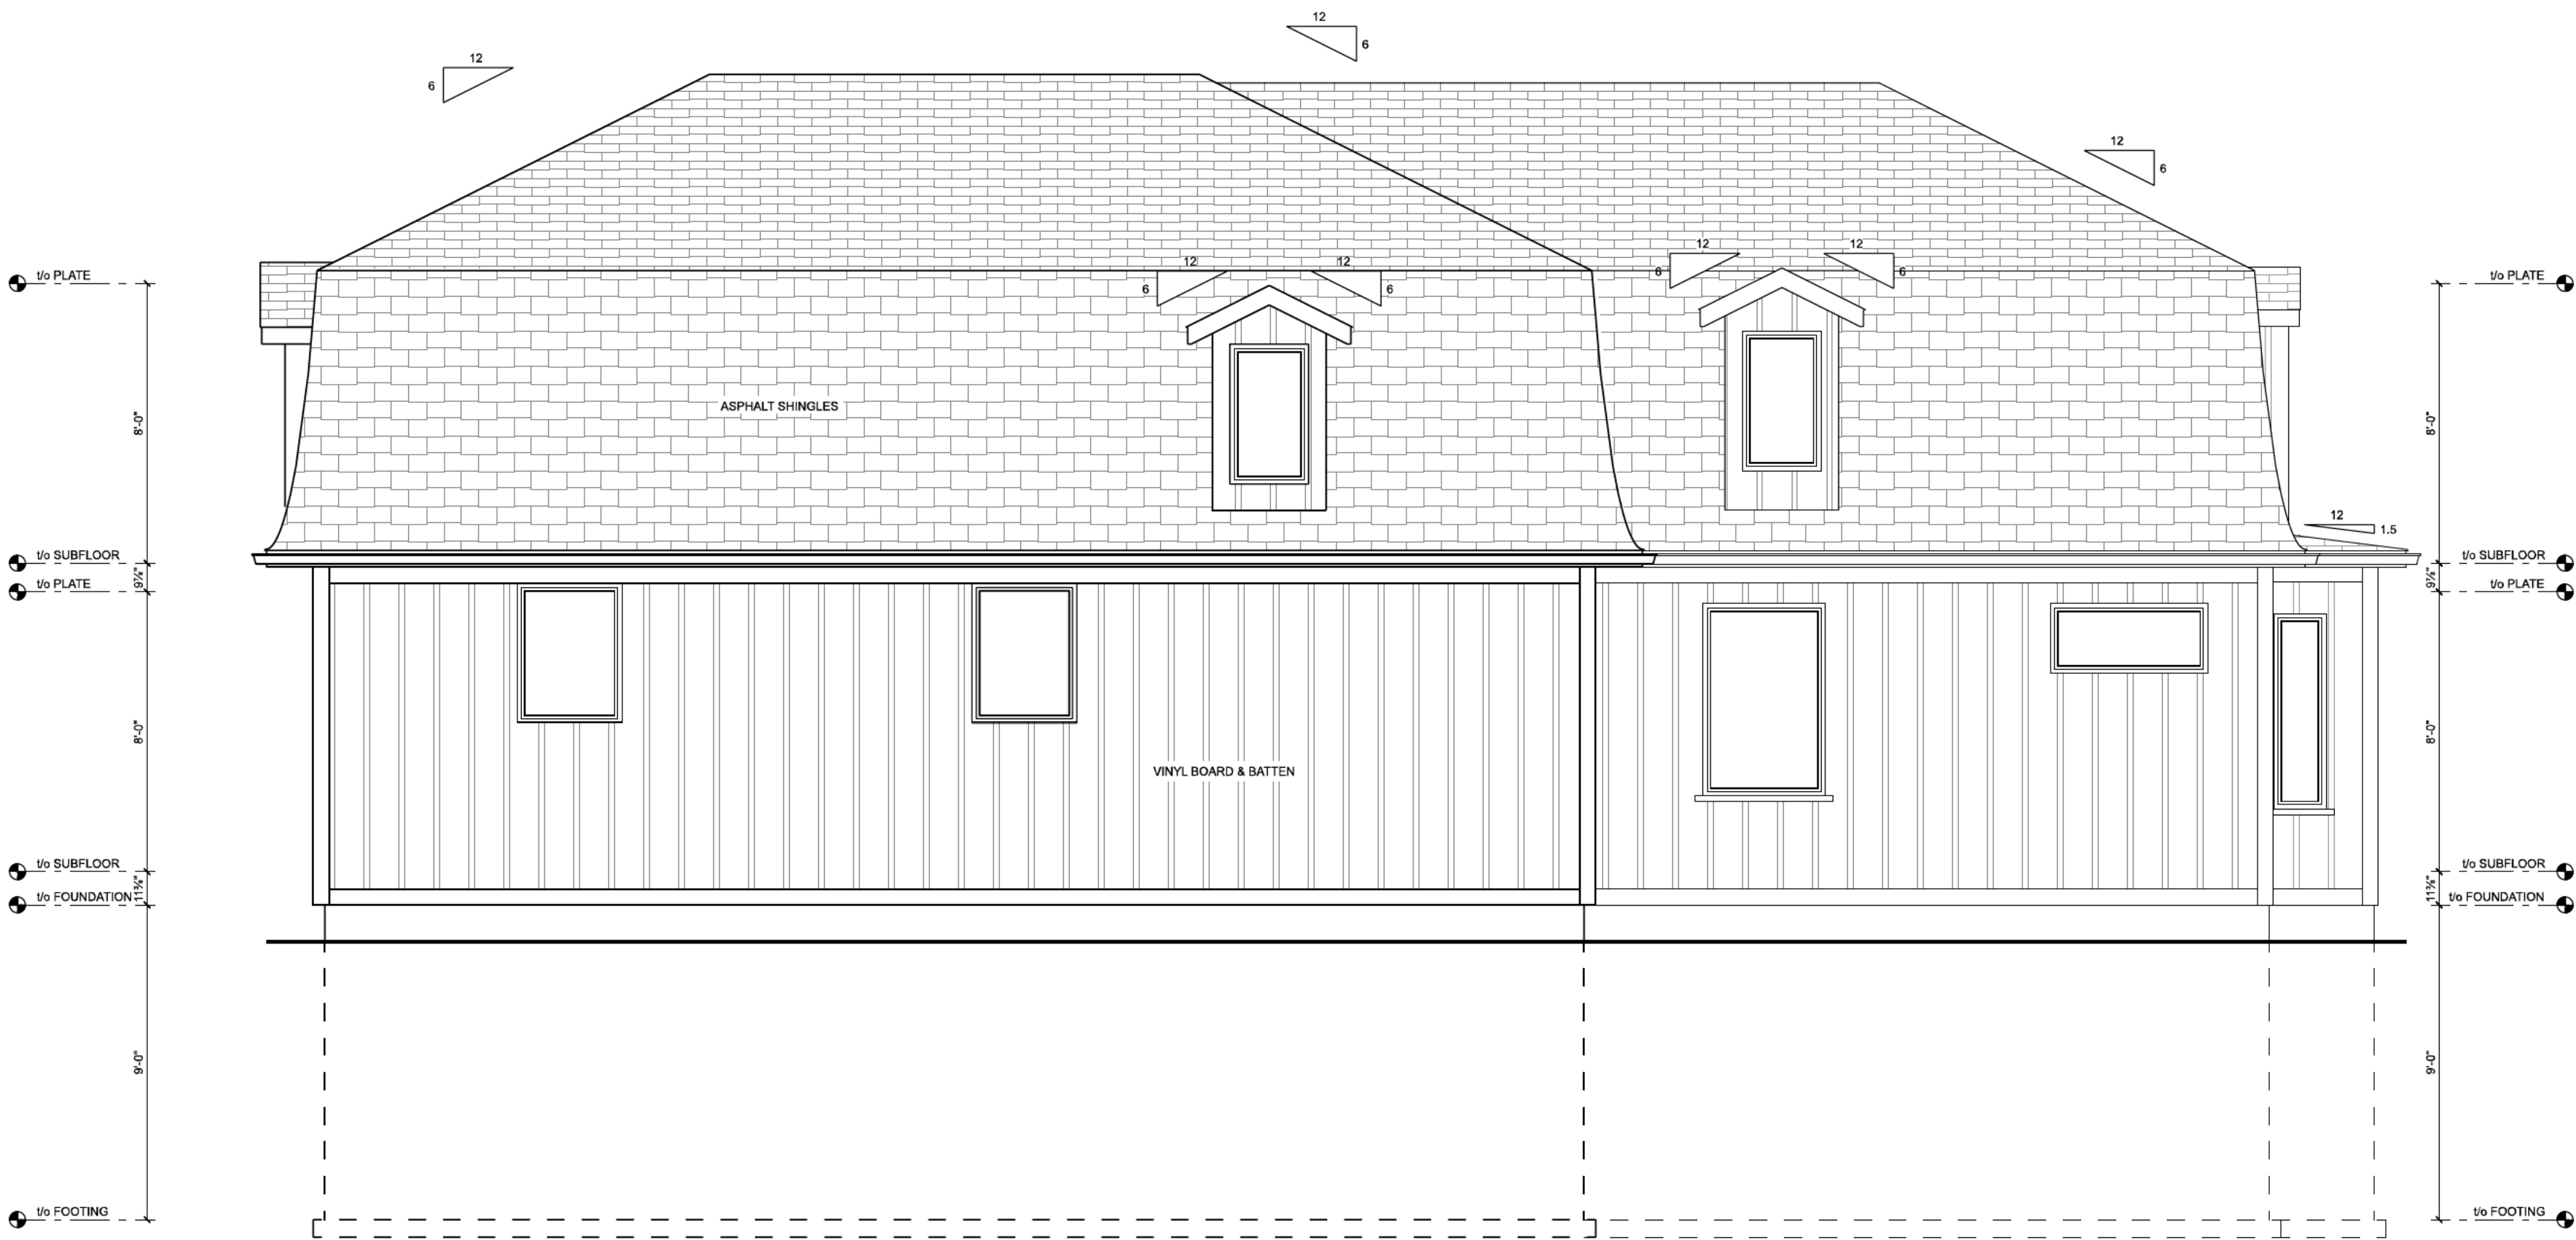

LEFT ELEVATION  
SCALE: 1/4" = 1'-0"

NOTES:  
THESE DRAWINGS MUST BE SIGNED  
TO BE VALID FOR PERMIT.  
THEY ARE VALID ONLY FOR THE  
ORIGINAL ADDRESS  
IN THE TITLE BLOCK



The undersigned has reviewed and takes responsibility for this design, and has the qualifications and meets the requirements set out in the Ontario Building Code to be a designer.  
**QUALIFICATION INFORMATION**  
Required unless design is exempt under Division C-3.2.5.1 of the 2012 O.B.C.  
*[Signature]*  
John Vanderwoerd BCIN 21611  
**REGISTRATION INFORMATION**  
Required unless design is exempt under Division C-3.2.4.1 of the 2012 O.B.C.  
Firm Name: Vanderwoerd Drafting & Design  
BCIN 38975

**VANDERWOERD**  
DRAFTING & DESIGN  
John Vanderwoerd, M.A.A.T.O.  
34 Duke Street, Arthur, Ontario N0G 1A0  
www.home-design-bcin.ca  
519-848-2128

DRAWN BY:  
**JOHN VANDERWOERD,**  
M.A.A.T.O. BCIN: 21611

CONTRACTOR

STARTING DATE:  
Aug 17, 2020

LAST REVISION DATE:  
Apr 13, 2021

CUSTOMER:

PROJECT:  
Addition

DRAWING TITLE:  
Left Elevation

DRAWING #:  
20-321

PAGE #:  
7 of 10

SCALE:  
1/4" = 1'-0"

THESE DRAWINGS ARE COPYRIGHT PROTECTED AND MAY NOT BE REPRODUCED IN WHOLE OR IN PART WITHOUT EXPRESS WRITTEN CONSENT OF VANDERWOERD DRAFTING & DESIGN. ALL DIMENSIONS TO BE VERIFIED BY ON-SITE CONTRACTOR AND ANY DISCREPANCIES TO BE REPORTED IMMEDIATELY TO THE DESIGNER. WE WILL NOT BE RESPONSIBLE FOR COSTS INCURRED WHICH GO UNREPORTED, OR CHANGES MADE TO THESE PLANS WITHOUT WRITTEN AUTHORIZATION FROM VANDERWOERD DRAFTING & DESIGN.



RIGHT ELEVATION  
SCALE: 1/4" = 1'-0"

NOTES:  
THESE DRAWINGS MUST BE SIGNED  
TO BE VALID FOR PERMIT.  
THEY ARE VALID ONLY FOR THE  
ORIGINAL ADDRESS  
IN THE TITLE BLOCK



The undersigned has reviewed and takes responsibility for this design, and has the qualifications and meets the requirements set out in the Ontario Building Code to be a designer.

**QUALIFICATION INFORMATION**  
Required unless design is exempt under Division C-3.2.5.1 of the 2012 O.B.C.

**REGISTRATION INFORMATION**  
Required unless design is exempt under Division C-3.2.4.1 of the 2012 O.B.C.  
Firm Name: Vanderwoerd Drafting & Design  
BCIN 38975

**VANDERWOERD**  
DRAFTING & DESIGN

John Vanderwoerd, M.A.A.T.O.  
34 Duke Street, Arthur, Ontario N0G 1A0  
www.home-design-bcin.ca  
519-848-2128

DRAWN BY:  
**JOHN VANDERWOERD,**  
M.A.A.T.O. BCIN: 21611

CONTRACTOR

STARTING DATE:  
Aug 17, 2020

LAST REVISION DATE:  
Apr 13, 2021

CUSTOMER:

PROJECT:  
Addition

DRAWING TITLE:  
Right Elevation

DRAWING #:  
20-321

PAGE #:  
8 of 10

SCALE:  
1/4" = 1'-0"