


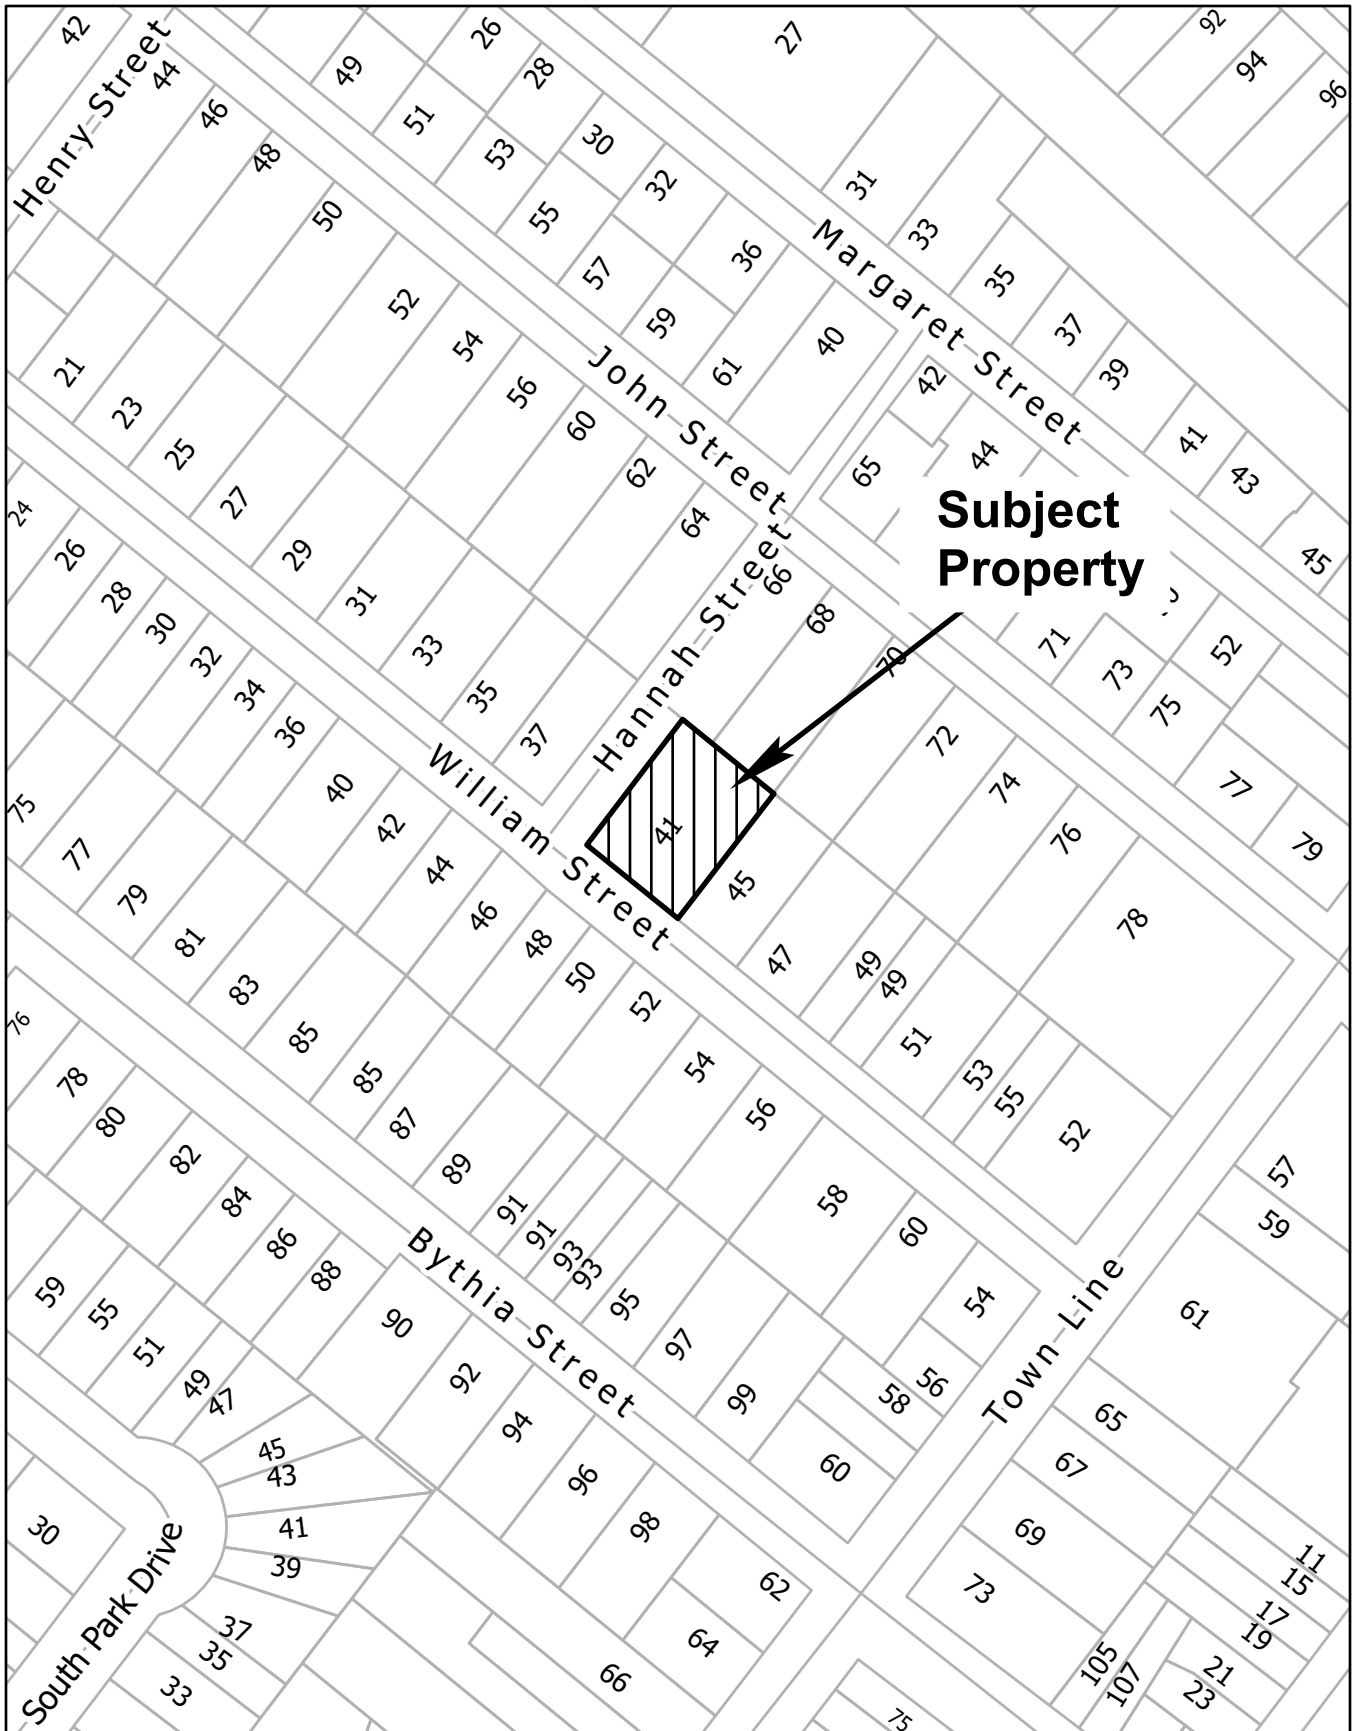


LEGEND

- PROPERTY LINE
- EXISTING FENCE
- EXISTING GAS SERVICE
- EXISTING OVERHEAD WIRE
- EXISTING HYDROPOLE AND GUY WIRE
- EXISTING FIRE HYDRANT

HANNAH STREET

WILLIAM STREET

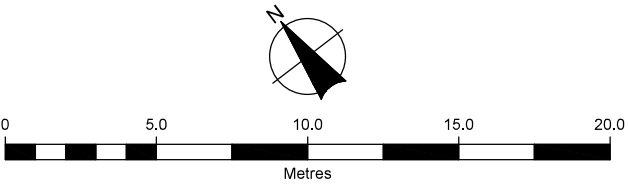



Client

41 WILLIAM STREET JV

Figure Title

41 WILLIAM STREET
SITE PLAN

Drawn KT	Checked SB	Date 21/03/04	Figure No. FIG 2
Scale 1:250		Project No. 052492	

