



1 SITC PLAN
DP-03 SCALE: 1:250

PROJECT INFORMATION	
MUNICIPAL ADDRESS	48-50 BROADWAY, ORANGEVILLE, ON	
LEGAL ADDRESS	PLAN 138 BLK 2 LOT 4 PT LOTS:3,5,6,7 RP TR1866 PARTS 1 TO 8	
ZONING	MIXED USE (MU) ZONE - PROPOSED	
SITE AREA	4,316 m ² 0.432 ha 1.07 ac.	
SITE COVERAGE	34%	
FRONTAGE	76.3 m	
LANDSCAPE	LANDSCAPE OPEN AREA 1,698 m ² LANDSCAPE COVERAGE 39%	
SETBACKS	FRONT YARD 1.0m EAST SIDE YARD 3.0m WEST SIDE YARD nil REAR SETBACK 6.9 m FROM 31m MEANDER BELT	
BUILDING HEIGHT	MAXIMUM BUILDING HEIGHT = 23m PROPOSED BUILDING HEIGHT = 23m (EXCLUDING MECHANICAL PENTHOUSE)	
RESIDENTIAL UNITS	<table border="1"> <thead> <tr> <th></th> <th>1 BD</th> <th>1+DEN</th> <th>2 BD</th> <th>3 BD</th> <th>TOTAL</th> </tr> </thead> <tbody> <tr> <td>LEVEL 7</td> <td>10</td> <td>10</td> <td></td> <td></td> <td>20</td> </tr> <tr> <td>LEVEL 6</td> <td>17</td> <td>2</td> <td>2</td> <td>1</td> <td>22</td> </tr> <tr> <td>LEVEL 5</td> <td>17</td> <td>2</td> <td>2</td> <td>1</td> <td>22</td> </tr> <tr> <td>LEVEL 4</td> <td>17</td> <td>2</td> <td>2</td> <td>1</td> <td>22</td> </tr> <tr> <td>LEVEL 3</td> <td>17</td> <td>2</td> <td>2</td> <td>1</td> <td>22</td> </tr> <tr> <td>LEVEL 2</td> <td>17</td> <td>2</td> <td>2</td> <td>1</td> <td>22</td> </tr> <tr> <td>LEVEL 1</td> <td>8</td> <td>1</td> <td></td> <td></td> <td>9</td> </tr> <tr> <td>TOTAL</td> <td>93</td> <td>11</td> <td>20</td> <td>5</td> <td>129</td> </tr> </tbody> </table>		1 BD	1+DEN	2 BD	3 BD	TOTAL	LEVEL 7	10	10			20	LEVEL 6	17	2	2	1	22	LEVEL 5	17	2	2	1	22	LEVEL 4	17	2	2	1	22	LEVEL 3	17	2	2	1	22	LEVEL 2	17	2	2	1	22	LEVEL 1	8	1			9	TOTAL	93	11	20	5	129
	1 BD	1+DEN	2 BD	3 BD	TOTAL	
LEVEL 7	10	10			20	
LEVEL 6	17	2	2	1	22	
LEVEL 5	17	2	2	1	22	
LEVEL 4	17	2	2	1	22	
LEVEL 3	17	2	2	1	22	
LEVEL 2	17	2	2	1	22	
LEVEL 1	8	1			9	
TOTAL	93	11	20	5	129	
GROSS FLOOR AREA - GFA	<table border="1"> <thead> <tr> <th>LEVEL</th> <th>GFA (m²)</th> </tr> </thead> <tbody> <tr> <td>LEVEL 7</td> <td>1,079 m²</td> </tr> <tr> <td>LEVEL 6</td> <td>1,485 m²</td> </tr> <tr> <td>LEVEL 5</td> <td>1,485 m²</td> </tr> <tr> <td>LEVEL 4</td> <td>1,485 m²</td> </tr> <tr> <td>LEVEL 3</td> <td>1,485 m²</td> </tr> <tr> <td>LEVEL 2</td> <td>1,485 m²</td> </tr> <tr> <td>LEVEL 1</td> <td>1,482 m²</td> </tr> <tr> <td>TOTAL ABOVE GRADE</td> <td>9,966 m²</td> </tr> <tr> <td>P1</td> <td>1,957 m²</td> </tr> <tr> <td>P2</td> <td>1,957 m²</td> </tr> <tr> <td>TOTAL BELOW GRADE</td> <td>3,751 m²</td> </tr> </tbody> </table>	LEVEL	GFA (m ²)	LEVEL 7	1,079 m ²	LEVEL 6	1,485 m ²	LEVEL 5	1,485 m ²	LEVEL 4	1,485 m ²	LEVEL 3	1,485 m ²	LEVEL 2	1,485 m ²	LEVEL 1	1,482 m ²	TOTAL ABOVE GRADE	9,966 m²	P1	1,957 m ²	P2	1,957 m ²	TOTAL BELOW GRADE	3,751 m²																														
LEVEL	GFA (m ²)	
LEVEL 7	1,079 m ²	
LEVEL 6	1,485 m ²	
LEVEL 5	1,485 m ²	
LEVEL 4	1,485 m ²	
LEVEL 3	1,485 m ²	
LEVEL 2	1,485 m ²	
LEVEL 1	1,482 m ²	
TOTAL ABOVE GRADE	9,966 m²	
P1	1,957 m ²	
P2	1,957 m ²	
TOTAL BELOW GRADE	3,751 m²	
RESIDENTIAL INDOOR AMENITY AREA	AMENITY GFA = 129 m ²	
RETAIL AREA	RETAIL GFA = 408 m ²	
VEHICLE PARKING	SURFACE 26 STALLS P1 56 STALLS P2 56 STALLS P2 90 STALLS TOTAL 209 STALLS	
PARKING ALLOCATION	RESIDENTIAL SUITES 146 STALLS RESIDENTIAL VISITORS 33 STALLS RETAIL 21 STALLS	

SITE NOTES

• ALL DRAWING ELEMENTS PROVIDED UNLESS OTHERWISE NOTED

SITE LEGEND

— — — — — PROPERTY LINE
- - - - - REQUIRED SETBACK

ACE ARCHITECTURE
300, 524-17th Avenue SW | Calgary AB | T2C 0K1 | 403.913.6562

COPYRIGHT RESERVED. THESE DRAWINGS AND THE DESIGN CONTAINED THEREIN OR WHICH MAY BE IMPLIED THEREFROM, AND ALL TIMES REMAIN, THE EXCLUSIVE PROPERTY OF ACE ARCHITECTURE INC. ACE ARCHITECTURE INC. HOLDS THE COPYRIGHT AND OWNERSHIP IN THE SAID DRAWINGS, WHICH CANNOT BE USED FOR ANY PURPOSE WITHOUT WRITTEN CONSENT OF ACE ARCHITECTURE INC.

No.	Description	Date
1	ISSUED FOR ZBA/GFA	21.12.22

NOT FOR CONSTRUCTION

Seal Firm License to Practice

ORANGEVILLE
48-50 BROADWAY
ORANGEVILLE, ON


CONCEPT SITE PLAN

Project number 21-087
Date 2021-12-22 4:45:09 PM


Drawn by TM
Checked by CC

DP-03
Scale As indicated


C:\Users\akou\Documents\ACE_21-087_Orangeville_R18_1_moculoc\028697.dwg

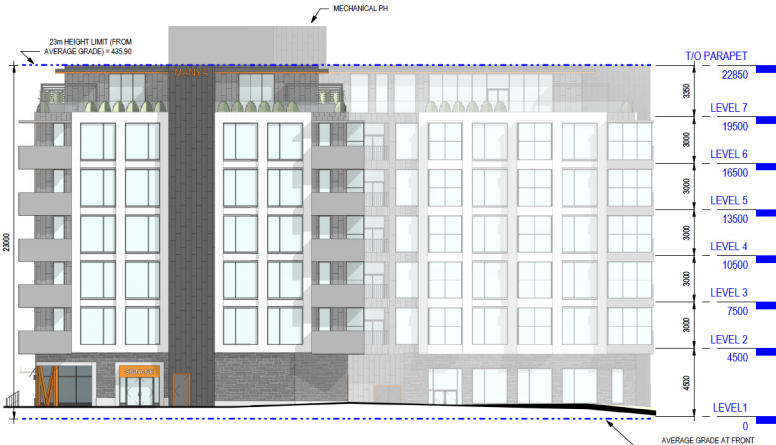


2 WEST ELEVATION
DP-04 SCALE: 1:150

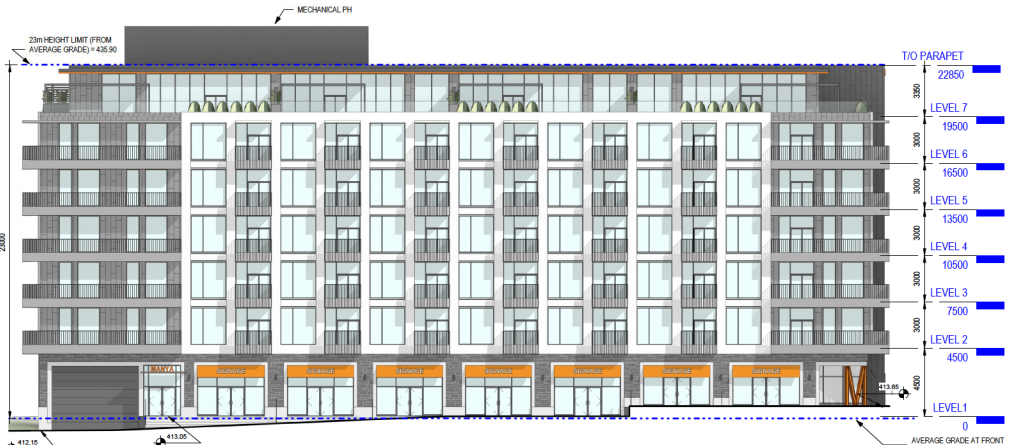

1 NORTH ELEVATION
DP-04 SCALE: 1:150

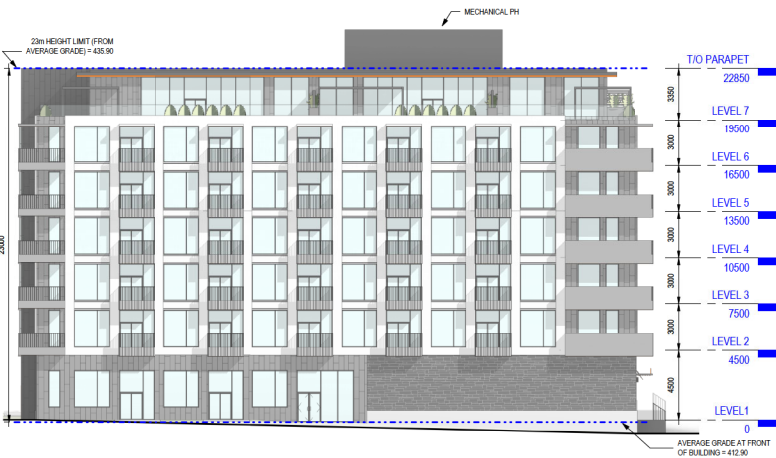

4 EAST ELEVATION
DP-04 SCALE: 1:150

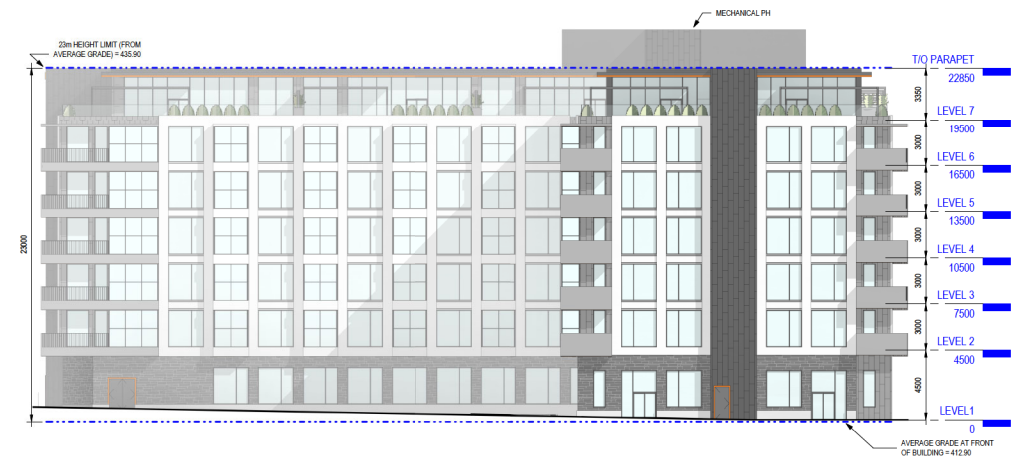

3 SOUTH ELEVATION
DP-04 SCALE: 1:150

ACE ARCHITECTURE
300, 524-17th Avenue SW | Calgary AB | T2S 0S8 | 403-913-6555

COPYRIGHT RESERVED. THESE DRAWINGS AND THE DESIGN CONTAINED THEREIN OR WHICH MAY BE IMPLIED THEREFROM ARE, AND AT ALL TIMES REMAIN, THE EXCLUSIVE PROPERTY OF ACE ARCHITECTURE INC. ACE ARCHITECTURE INC. HOLDS THE COPYRIGHT AND OWNERSHIP IN THE SAID DRAWINGS, WHICH CANNOT BE USED FOR ANY PURPOSE WITHOUT WRITTEN CONSENT OF ACE ARCHITECTURE INC.
Copyright:

No.	Description	Date
1	ISSUED FOR ZBVCPA	21.12.22

NOT FOR CONSTRUCTION

Client: _____
Firm License to Practise _____

ORANGEVILLE
48-50 BROADWAY
ORANGEVILLE, ON

ELEVATIONS

Project number: 21-087
Date: 2021-12-22 4:47:03 PM
Drawn by: TM
Checked by: CC

DP-04
Scale: 1:150

C:\Users\akiva\Documents\ACE_21-087_Orangeville_R13_1.mxd\as020876.rvt



2 3D - NORTH
DP-05 SCALE



1 3D - OVERALL
DP-05 SCALE



5 3D - SW VIEW
DP-05 SCALE



4 3D - MATERIAL DETAIL
DP-05 SCALE



3 3D - STREET LEVEL
DP-05 SCALE

Legends:



COPYRIGHT RESERVED. THESE DRAWINGS AND THE DESIGN CONTAINED THEREIN OR WHICH MAY BE IMPLIED THEREFROM ARE, AND AT ALL TIMES REMAIN, THE EXCLUSIVE PROPERTY OF ACE ARCHITECTURE INC. ACE ARCHITECTURE INC. HOLDS THE COPYRIGHT AND OWNERSHIP IN THE SAID DRAWINGS, WHICH CANNOT BE USED FOR ANY PURPOSE WITHOUT WRITTEN CONSENT OF ACE ARCHITECTURE INC.

Copyright:

No.	Description	Date
1	ISSUED FOR ZBA/CPPA	21.12.22

NOT FOR CONSTRUCTION

Seal: _____ Firm License to Practice: _____

Client: _____

ORANGEVILLE
48-50 BROADWAY
ORANGEVILLE, ON

RENDERINGS

Project number: 21-087

Date: 2021-12-22 4:49:04 PM

Drawn by: _____ TM

Checked by: _____ CC

DP-05

Scale: _____