

EXISTING SIDEWALK SECTION


**BROADWAY SIDEWALKS
TOWN OF ORANGEVILLE**

DRAWN BY: S.A.W.
DATE: MARCH 2021
SCALE: N.T.S.




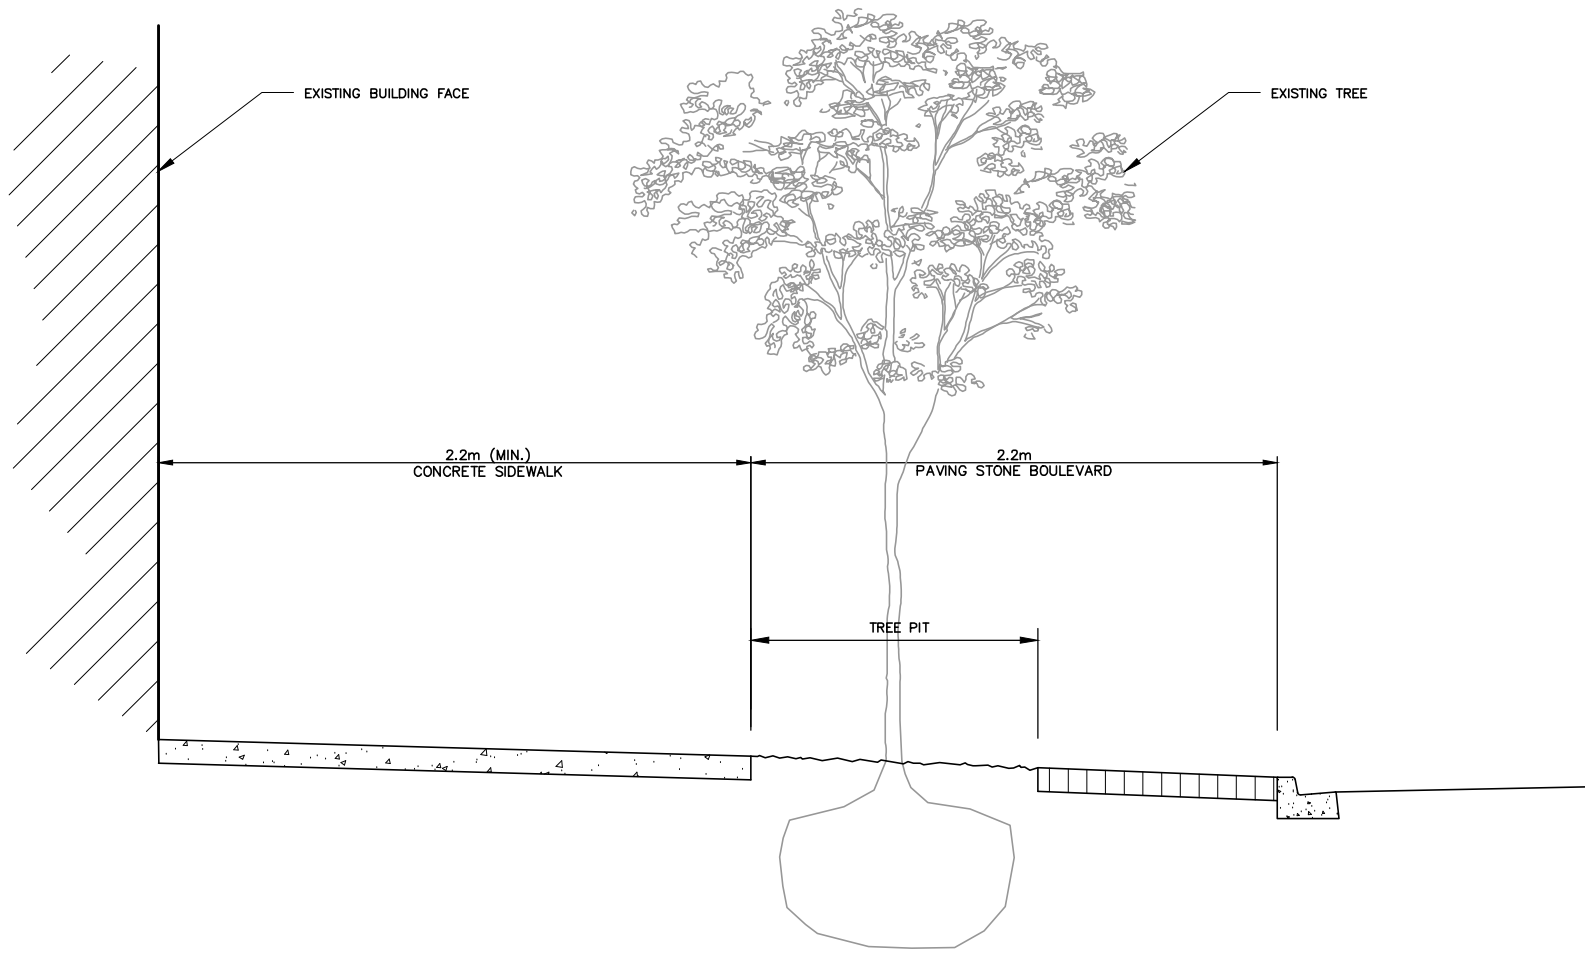
FIGURE No.

1

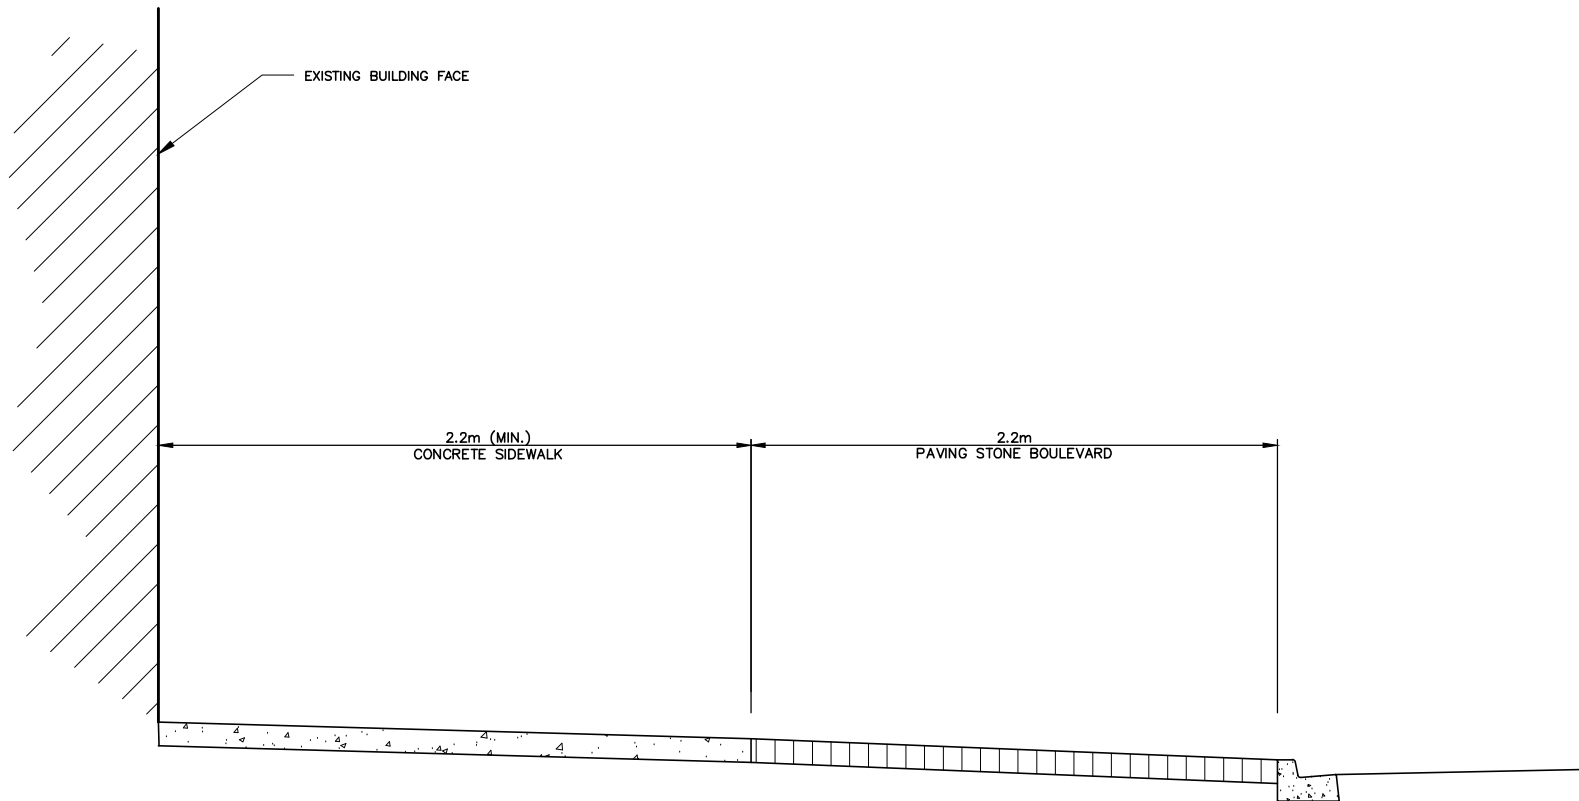


PROPOSED SIDEWALK SECTION

BROADWAY SIDEWALKS TOWN OF ORANGEVILLE		 <small>TRITON ENGINEERING SERVICES LIMITED Chartered Engineer</small>	FIGURE No.
DRAWN BY:	S.A.W.		2
DATE:	MARCH 2021		
SCALE:	N.T.S.		



PROPOSED SIDEWALK SECTION WITH TREE

BROADWAY SIDEWALKS TOWN OF ORANGEVILLE		 TRITON ENGINEERING SERVICES LIMITED <small>Chartered Engineer</small>	FIGURE No.
DRAWN BY:	S.A.W.		3
DATE:	MARCH 2021		
SCALE:	N.T.S.		