


 = CONSTRUCTION TO REMAIN
 = CONSTRUCTION TO BE DEMOLISHED

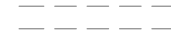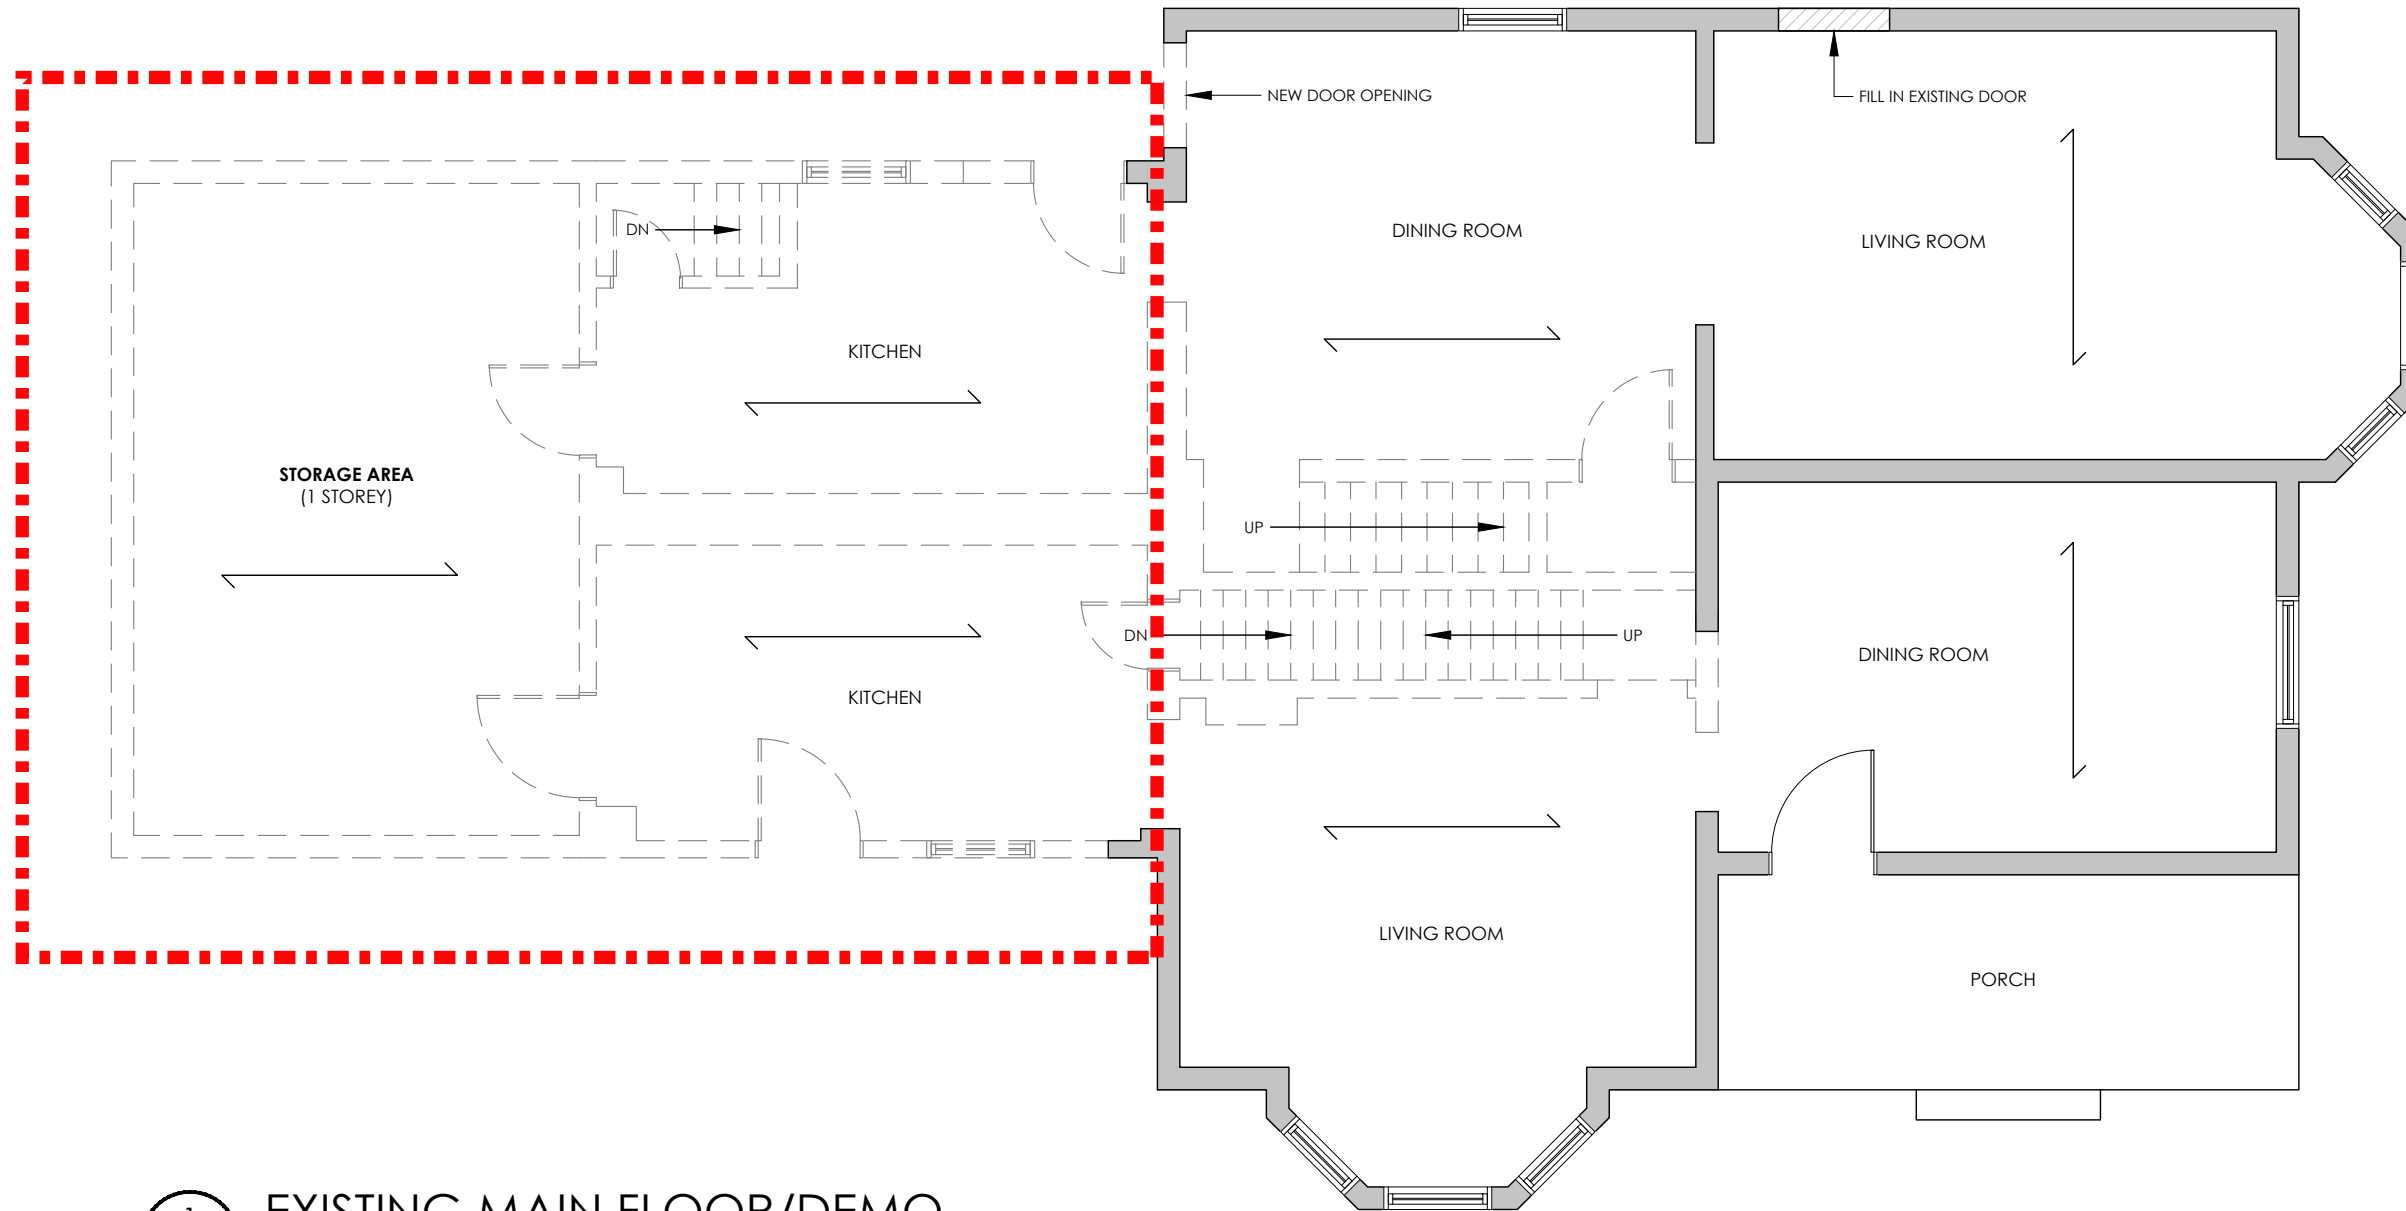

1 EXISTING MAIN FLOOR/DEMO
 A1.02 3/16"

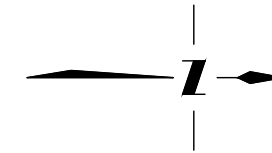

TENHOUSE
BUILDING WORKSHOP

TenHouse Building Workshop
25 Capreol Court
Toronto ON M5V 3Z7
T 905 699 7371

THE UNDERSIGNED HAS REVIEWED AND TAKES RESPONSIBILITY FOR THIS DESIGN, AND HAS THE QUALIFICATIONS AND MEETS THE REQUIREMENTS SET OUT IN THE ONTARIO BUILDING CODE TO DESIGN THE WORK SHOWN ON THE ATTACHED DOCUMENTS

QUALIFICATION INFORMATION
MATTHEW FRATARCANGELI BCIN#:44839

Matthew Fratarcangeli

REGISTRATION INFORMATION
TENHOUSE BUILDING WORKSHOP
BCIN#:112716

REV	DATE	REMARK
0	06/22/21	ISSUED FOR REVIEW

PROJECT:
PARTIAL DEMOLITION AT
15-17 YORK STREET,
ORANGEVILLE, ON

DRAWN: MDF APPROVED: MDF
 FILE NO: 21-038 DATE: 06/22/21

REVISION: 0 CHECKED BY: MDF

EXISTING MAIN FLOOR

A1.02



TENHOUSE
BUILDING WORKSHOP

TenHouse Building Workshop
25 Capreol Court
Toronto ON M5V 3Z7
T 905 699 7371

THE UNDERSIGNED HAS REVIEWED AND TAKES RESPONSIBILITY FOR THIS DESIGN, AND HAS THE QUALIFICATIONS AND MEETS THE REQUIREMENTS SET OUT IN THE ONTARIO BUILDING CODE TO DESIGN THE WORK SHOWN ON THE ATTACHED DOCUMENTS

QUALIFICATION INFORMATION
MATTHEW FRATARCANGELI BCIN#:44839

Matthew Fratarcangeli
REGISTRATION INFORMATION
TENHOUSE BUILDING WORKSHOP
BCIN#:112716

REV	DATE	REMARK
0	06/22/21	ISSUED FOR REVIEW


PROJECT:
**PARTIAL DEMOLITION AT
15-17 YORK STREET,
ORANGEVILLE, ON**

DRAWN: MDF	APPROVED: MDF
FILE NO: 21-038	DATE: 06/22/21

REVISION: 0 CHECKED BY: MDF

PROPOSED MAIN FLOOR

A2.02

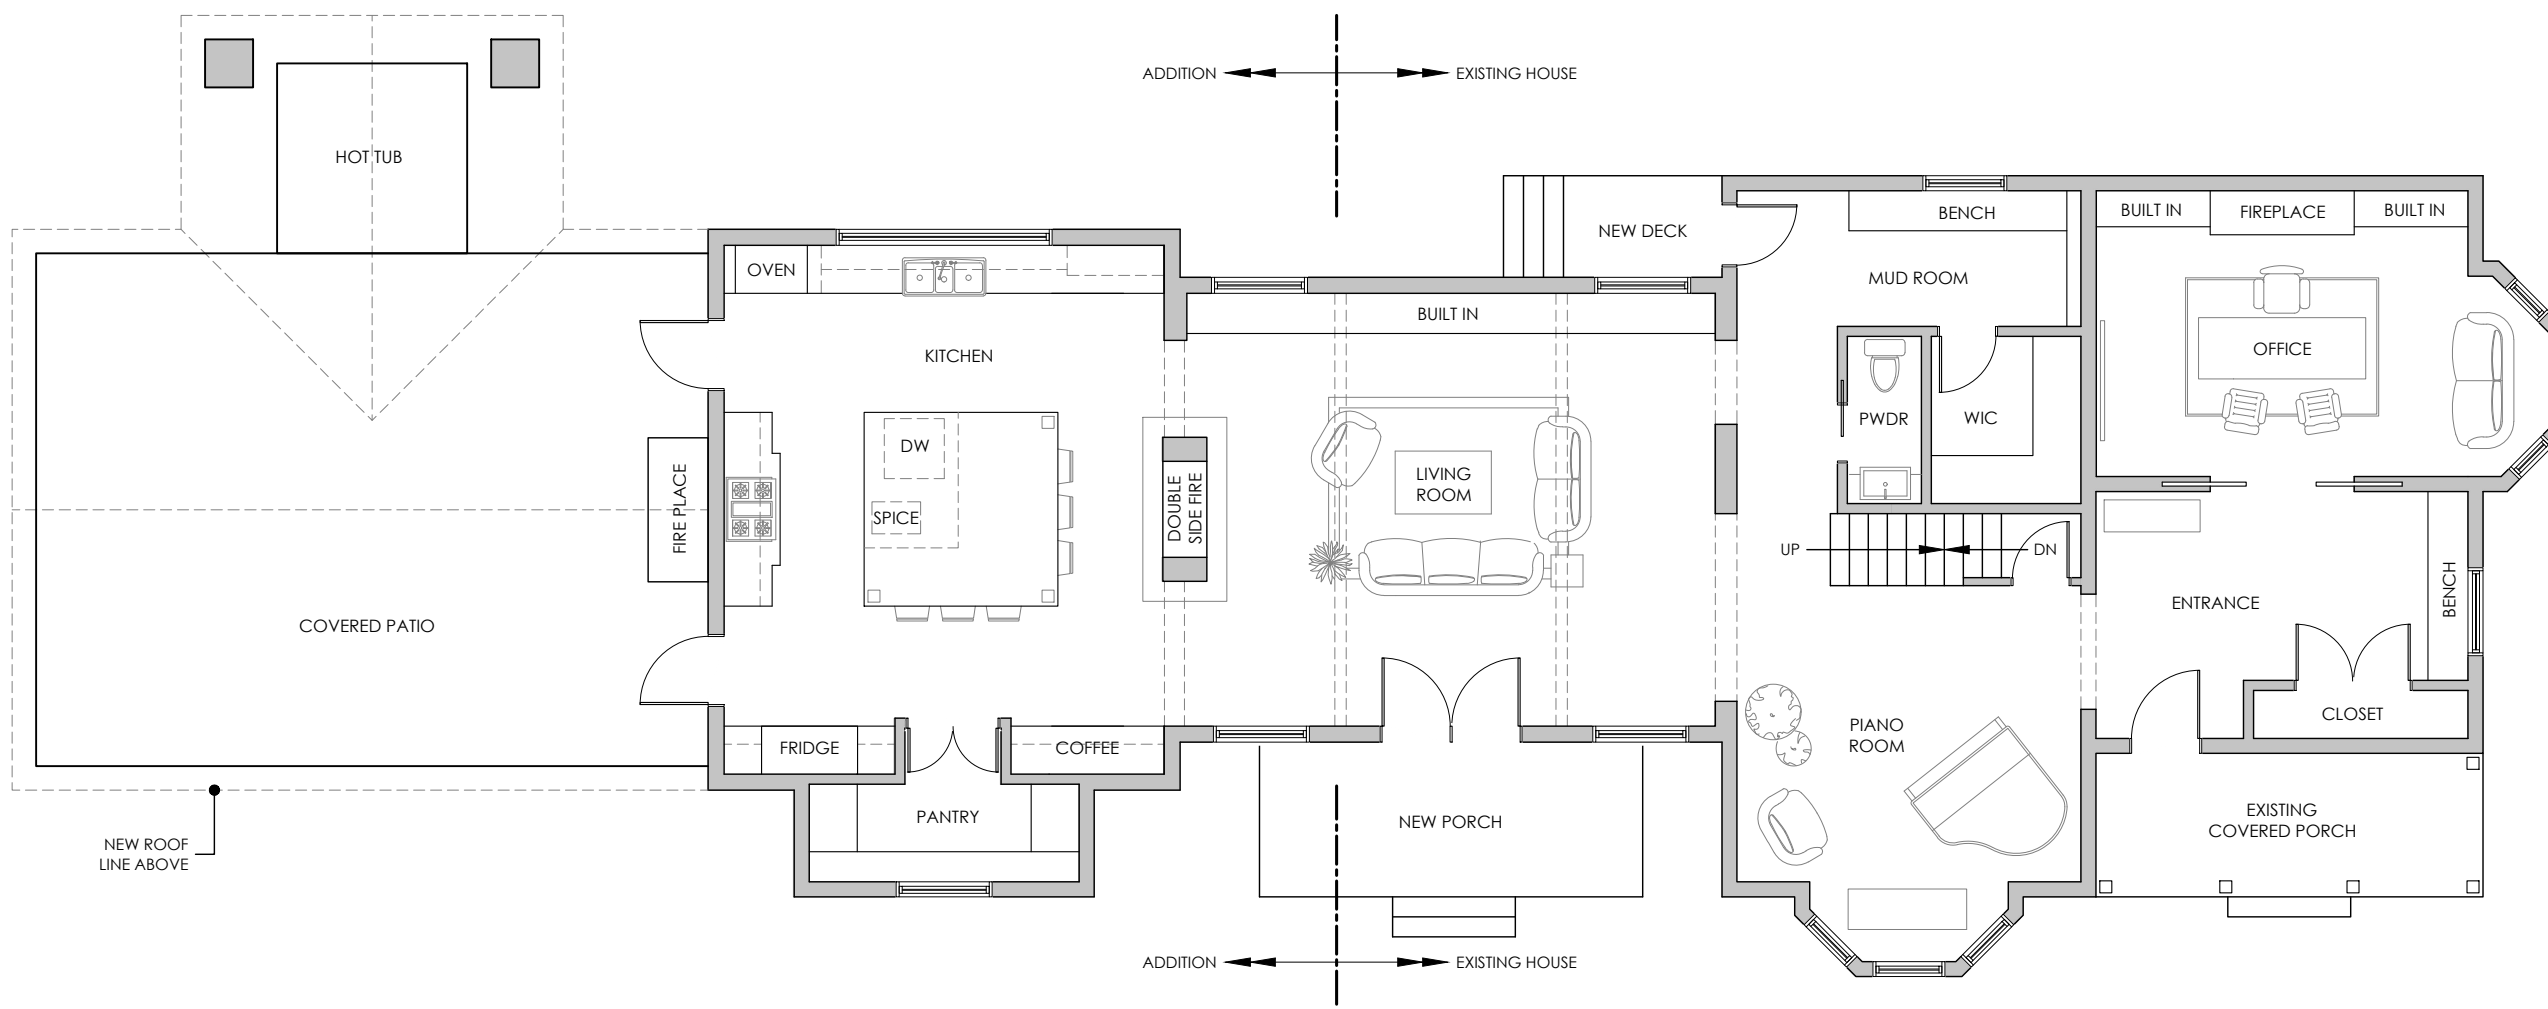

1 PROPOSED MAIN FLOOR
A2.02 1/8"



TENHOUSE
BUILDING WORKSHOP

TenHouse Building Workshop
25 Capreol Court
Toronto ON M5V 3Z7
T 905 699 7371


THE UNDERSIGNED HAS REVIEWED AND TAKES RESPONSIBILITY FOR THIS DESIGN, AND HAS THE QUALIFICATIONS AND MEETS THE REQUIREMENTS SET OUT IN THE ONTARIO BUILDING CODE TO DESIGN THE WORK SHOWN ON THE ATTACHED DOCUMENTS

QUALIFICATION INFORMATION
MATTHEW FRATARCANGELI BCIN#:44839



REGISTRATION INFORMATION
TENHOUSE BUILDING WORKSHOP
BCIN#:112716

REV	DATE	REMARK
0	06/22/21	ISSUED FOR REVIEW

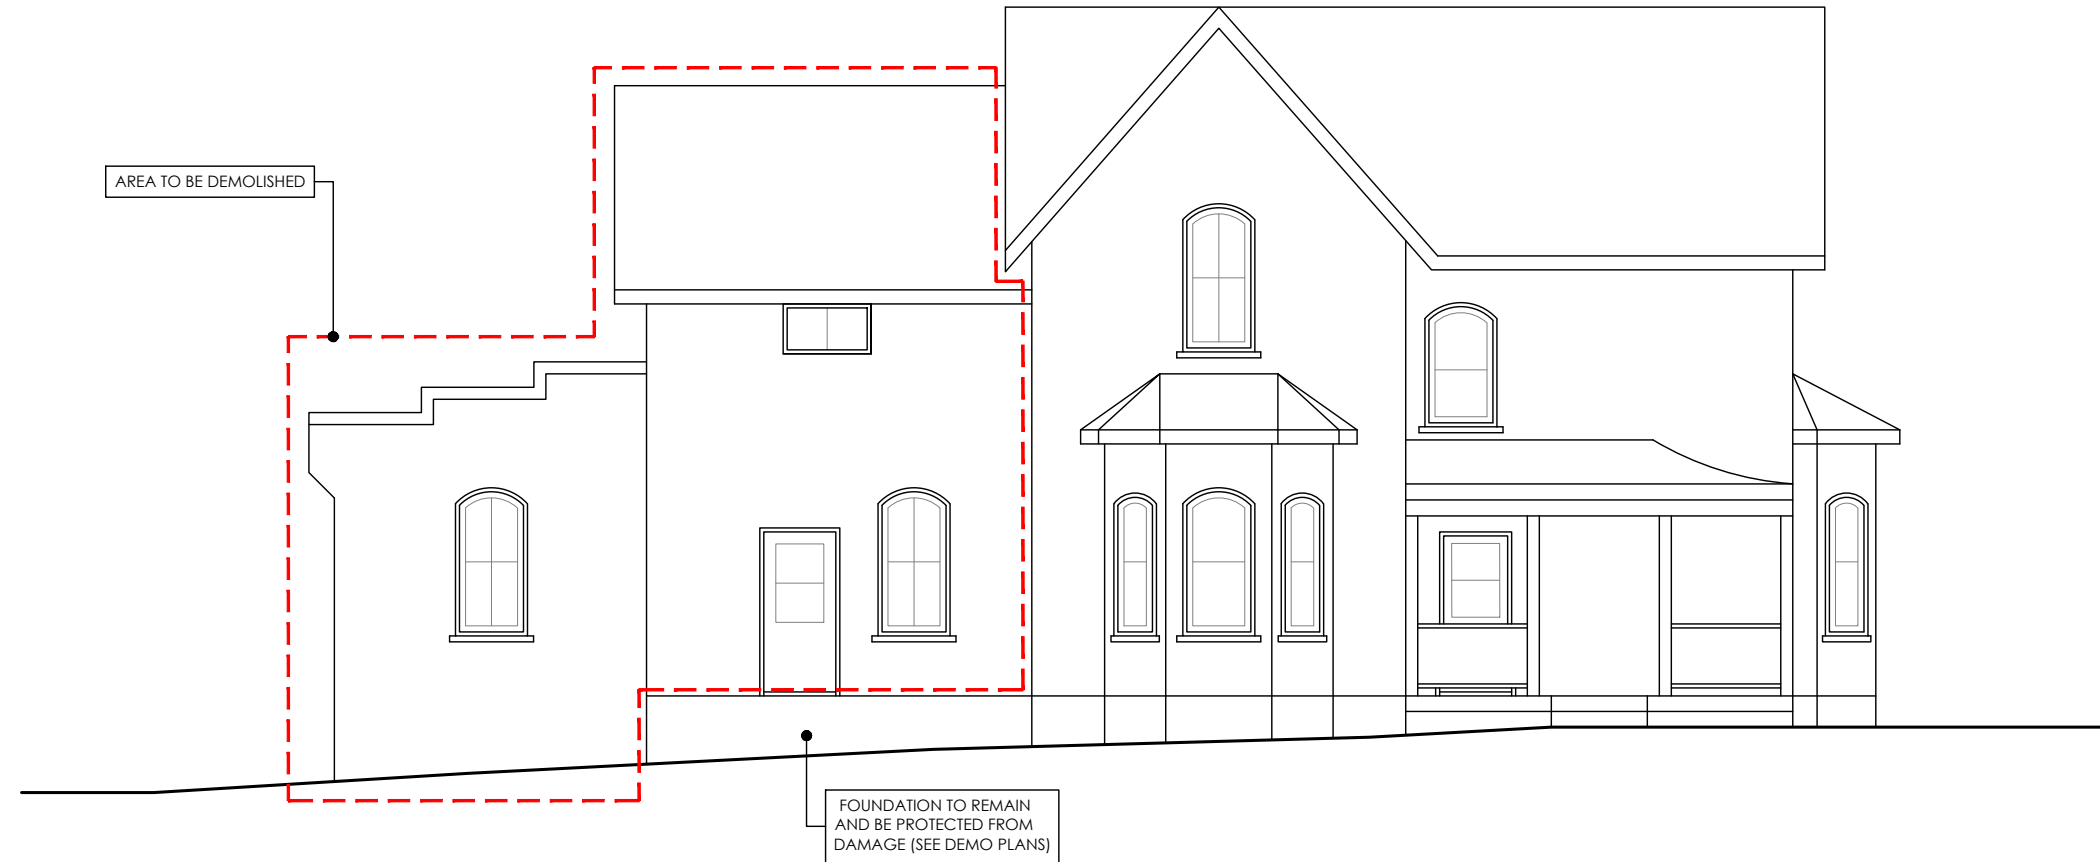

1
A4.01

EXISTING SIDE (EAST) ELEVATION

1/8"

PROJECT:
PARTIAL DEMOLITION AT
15-17 YORK STREET,
ORANGEVILLE, ON

DRAWN: MDF
APPROVED: MDF

FILE NO: 21-038
DATE: 06/22/21

REVISION: 0 CHECKED BY: MDF

EXISTING SIDE (EAST) ELEVATION

A4.01



TENHOUSE
BUILDING WORKSHOP

TenHouse Building Workshop
25 Capreol Court
Toronto ON M5V 3Z7
T 905 699 7371

THE UNDERSIGNED HAS REVIEWED AND TAKES RESPONSIBILITY FOR THIS DESIGN, AND HAS THE QUALIFICATIONS AND MEETS THE REQUIREMENTS SET OUT IN THE ONTARIO BUILDING CODE TO DESIGN THE WORK SHOWN ON THE ATTACHED DOCUMENTS

QUALIFICATION INFORMATION
MATTHEW FRATARCANGELI BCIN#:44839

Matthew Fratarcangeli
REGISTRATION INFORMATION
TENHOUSE BUILDING WORKSHOP
BCIN#:112716

REV	DATE	REMARK
0	06/22/21	ISSUED FOR REVIEW



1
A5.01

PROPOSED SIDE (EAST) ELEVATION

3/32"

PROJECT:
PARTIAL DEMOLITION AT
15-17 YORK STREET,
ORANGEVILLE, ON

DRAWN: MDF
APPROVED: MDF

FILE NO: 21-038
DATE: 06/22/21

REVISION: 0 CHECKED BY: MDF

PROPOSED SIDE (EAST) ELEVATION

A5.01



TENHOUSE
BUILDING WORKSHOP


TenHouse Building Workshop
25 Capreol Court
Toronto ON M5V 3Z7
T 905 699 7371

THE UNDERSIGNED HAS REVIEWED AND TAKES RESPONSIBILITY FOR THIS DESIGN, AND HAS THE QUALIFICATIONS AND MEETS THE REQUIREMENTS SET OUT IN THE ONTARIO BUILDING CODE TO DESIGN THE WORK SHOWN ON THE ATTACHED DOCUMENTS

QUALIFICATION INFORMATION
MATTHEW FRATARCA/ANGELI BCIN#:44839

Matthew Fratarca/Angeli
REGISTRATION INFORMATION
TENHOUSE BUILDING WORKSHOP
BCIN#:112716

REV	DATE	REMARK
0	06/22/21	ISSUED FOR REVIEW

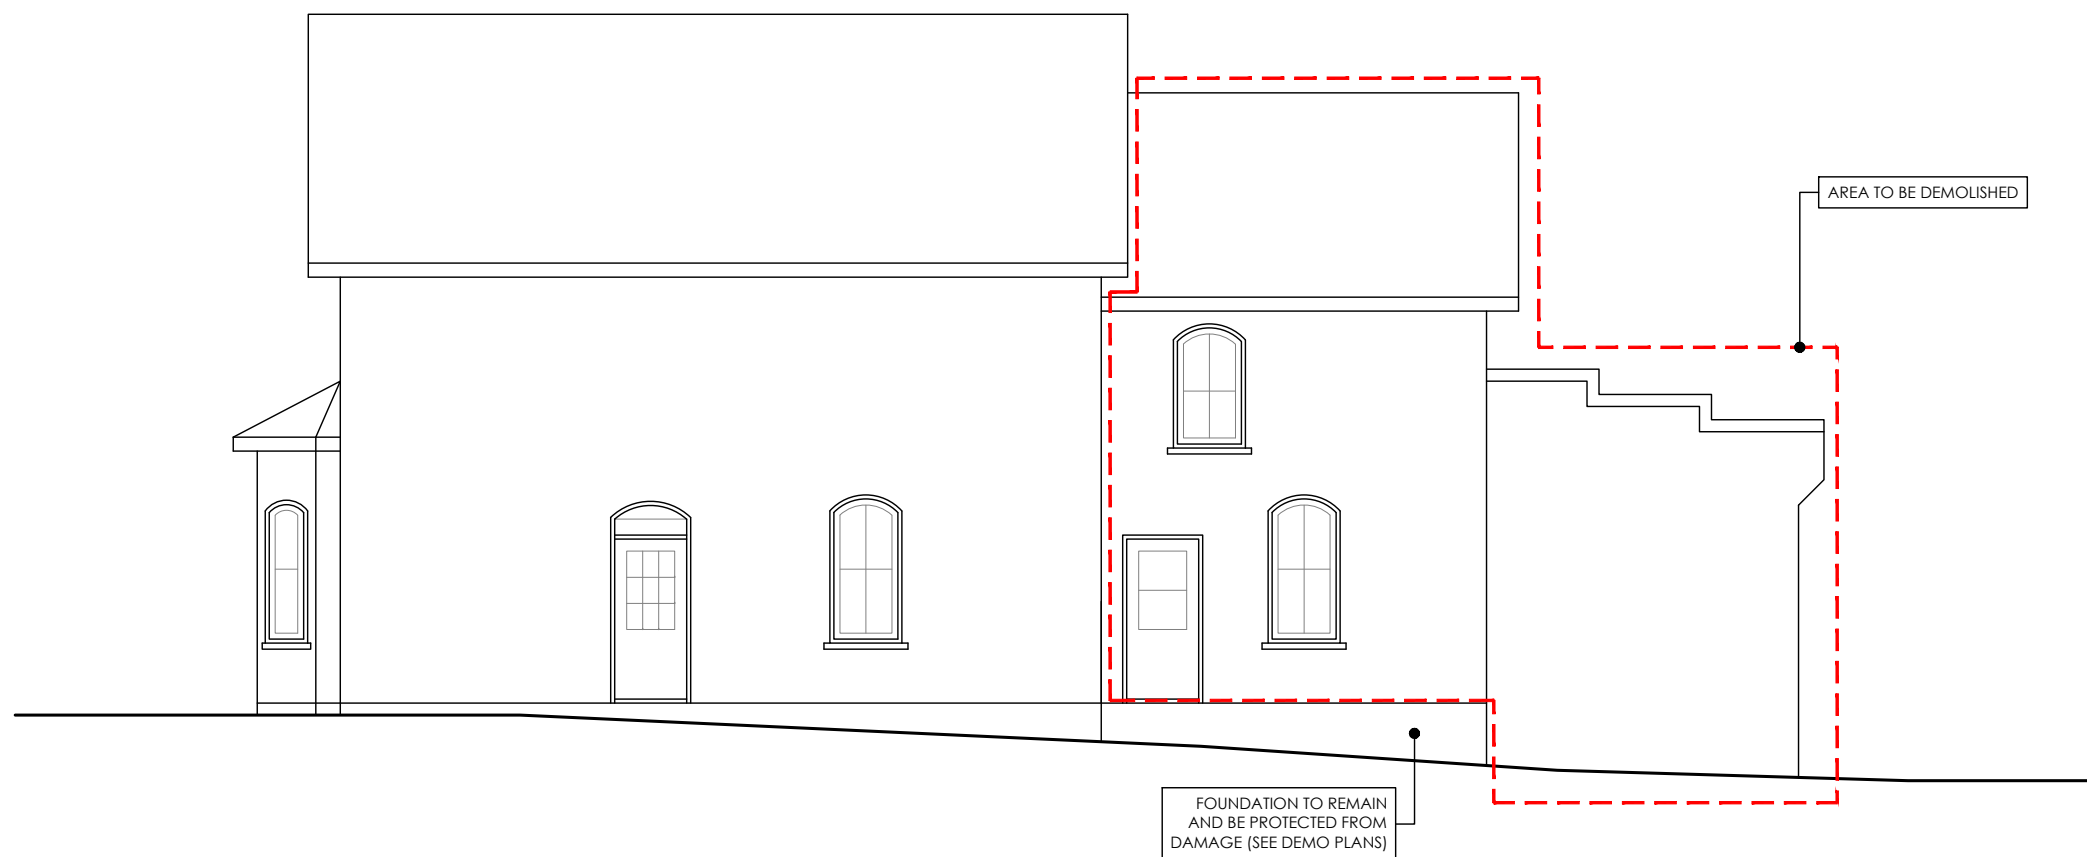

1 EXISTING SIDE (WEST) ELEVATION
A4.02 1/8"

PROJECT:
PARTIAL DEMOLITION AT
15-17 YORK STREET,
ORANGEVILLE, ON

DRAWN: MDF **APPROVED:** MDF

FILE NO: 21-038 **DATE:** 06/22/21

REVISION: 0 **CHECKED BY:** MDF

EXISTING SIDE (WEST) ELEVATION

A4.02



TENHOUSE
BUILDING WORKSHOP

TenHouse Building Workshop
25 Capreol Court
Toronto ON M5V 3Z7
T 905 699 7371


THE UNDERSIGNED HAS REVIEWED AND TAKES RESPONSIBILITY FOR THIS DESIGN, AND HAS THE QUALIFICATIONS AND MEETS THE REQUIREMENTS SET OUT IN THE ONTARIO BUILDING CODE TO DESIGN THE WORK SHOWN ON THE ATTACHED DOCUMENTS

QUALIFICATION INFORMATION
MATTHEW FRATARCANGELI BCIN#:44839



REGISTRATION INFORMATION
TENHOUSE BUILDING WORKSHOP
BCIN#:112716

REV	DATE	REMARK
0	06/22/21	ISSUED FOR REVIEW

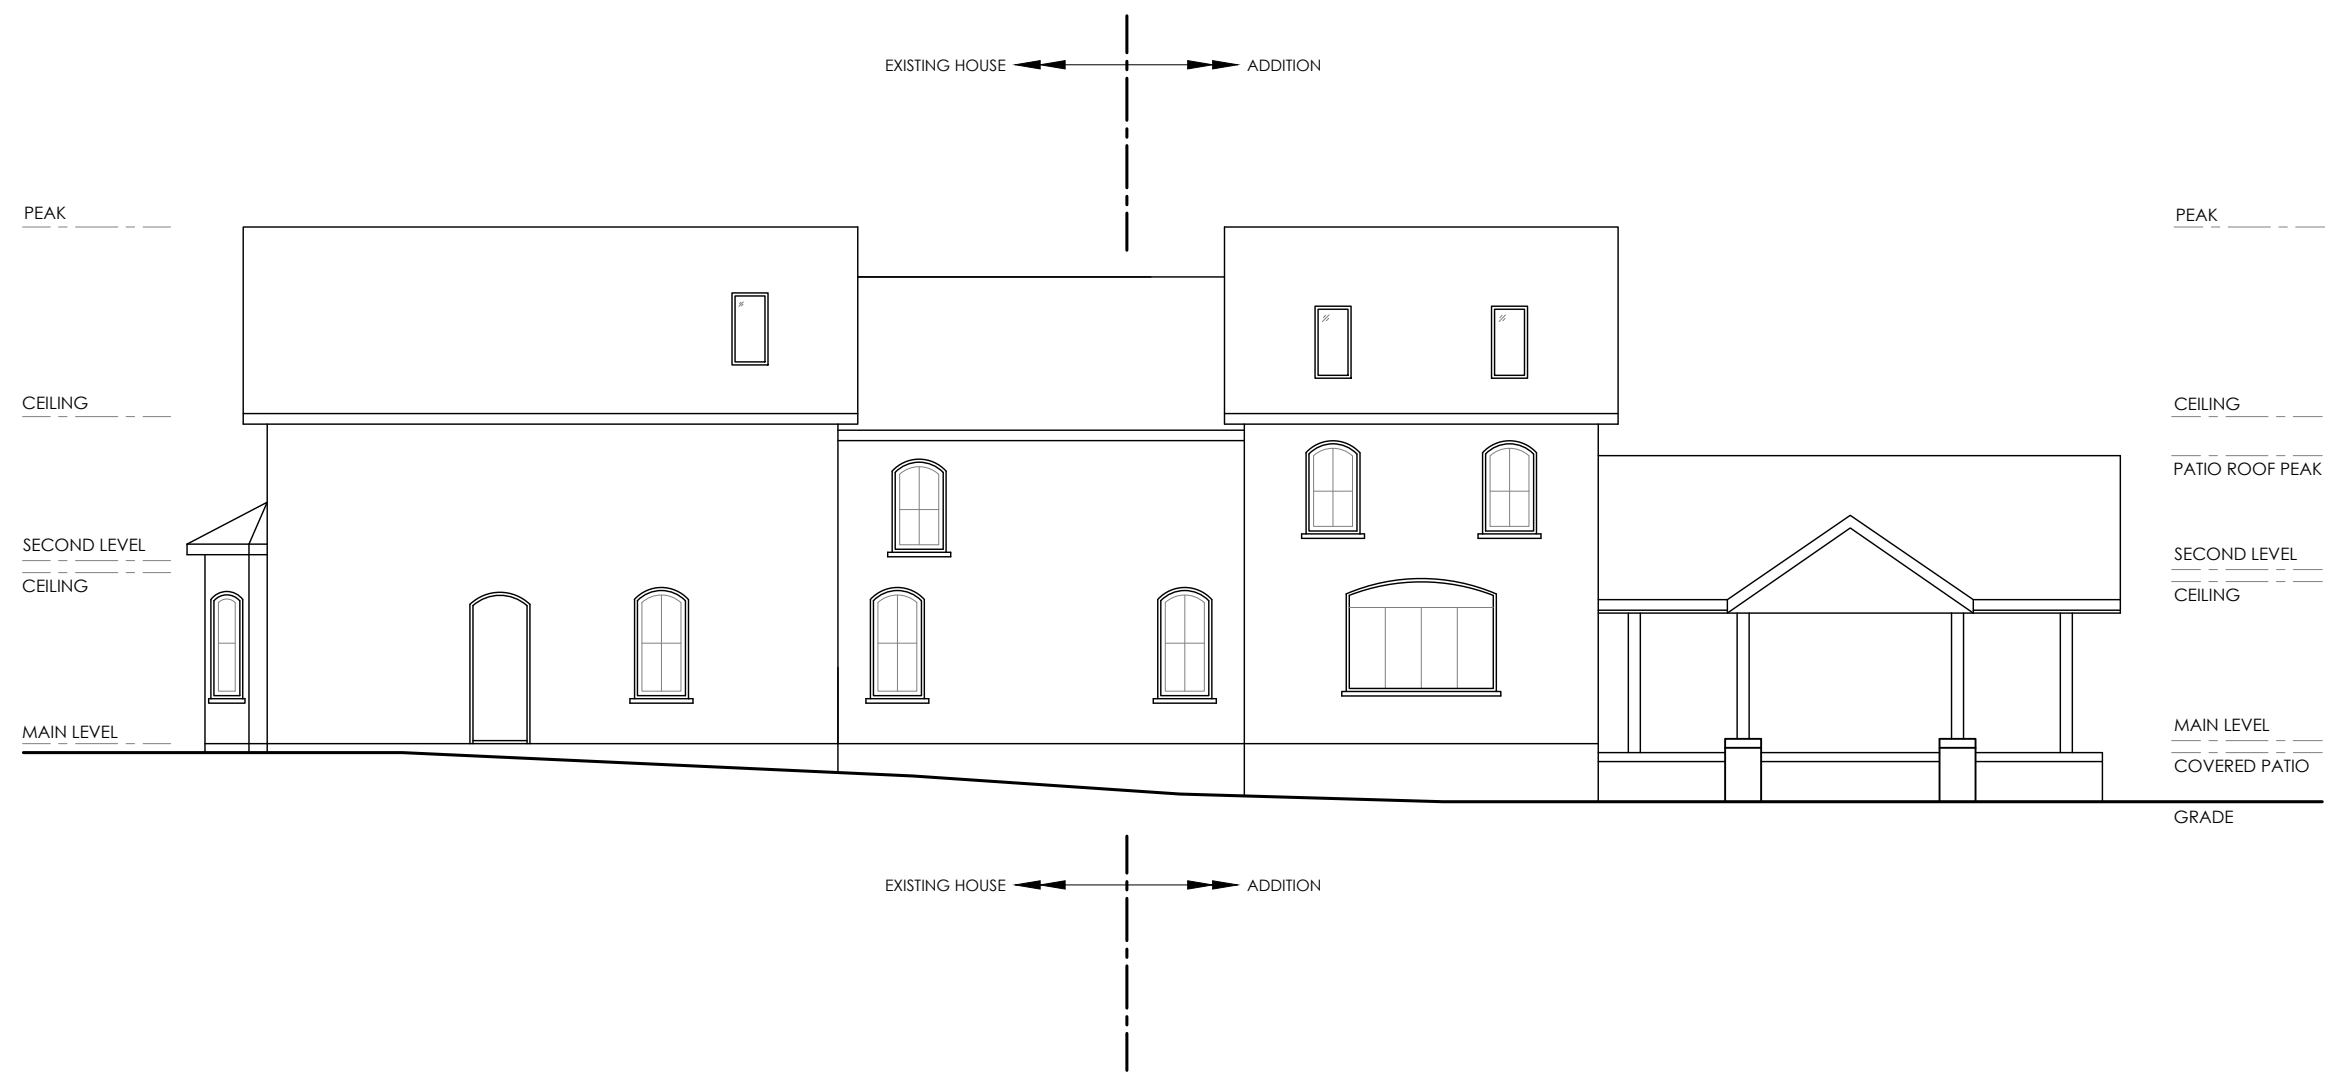

1
A5.02

PROPOSED SIDE (WEST) ELEVATION

3/32"

PROJECT:
PARTIAL DEMOLITION AT
15-17 YORK STREET,
ORANGEVILLE, ON

DRAWN: MDF
APPROVED: MDF

FILE NO: 21-038
DATE: 06/22/21

REVISION: 0 CHECKED BY: MDF

PROPOSED SIDE (WEST) ELEVATION

A5.02



TENHOUSE
BUILDING WORKSHOP


TenHouse Building Workshop
25 Capreol Court
Toronto ON M5V 3Z7
T 905 699 7371

THE UNDERSIGNED HAS REVIEWED AND TAKES RESPONSIBILITY FOR THIS DESIGN, AND HAS THE QUALIFICATIONS AND MEETS THE REQUIREMENTS SET OUT IN THE ONTARIO BUILDING CODE TO DESIGN THE WORK SHOWN ON THE ATTACHED DOCUMENTS

QUALIFICATION INFORMATION
MATTHEW FRATARCANGELI BCIN#:44839

Matthew Fratarcangeli
REGISTRATION INFORMATION
TENHOUSE BUILDING WORKSHOP
BCIN#:112716

REV	DATE	REMARK
0	06/22/21	ISSUED FOR REVIEW

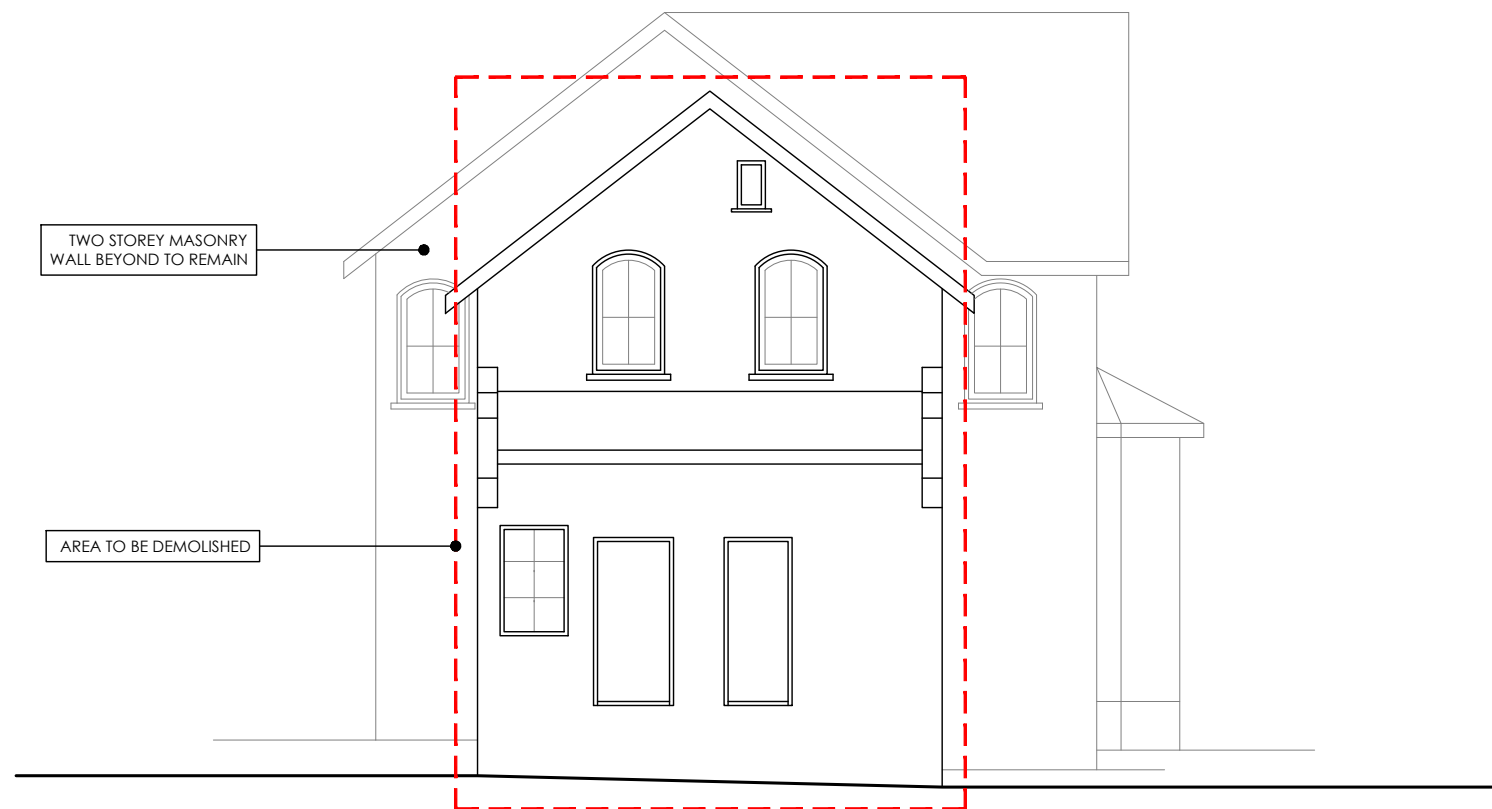

1
A4.03

EXISTING REAR (SOUTH) ELEVATION

1/8"

PROJECT:
PARTIAL DEMOLITION AT
15-17 YORK STREET,
ORANGEVILLE, ON

DRAWN: MDF
APPROVED: MDF
FILE NO: 21-038
DATE: 06/22/21

REVISION: 0 CHECKED BY: MDF

EXISTING REAR (SOUTH) ELEVATION

A4.03



TenHouse Building Workshop
 25 Capreol Court
 Toronto ON M5V 3Z7
 T 905 699 7371

THE UNDERSIGNED HAS REVIEWED AND TAKES RESPONSIBILITY FOR THIS DESIGN, AND HAS THE QUALIFICATIONS AND MEETS THE REQUIREMENTS SET OUT IN THE ONTARIO BUILDING CODE TO DESIGN THE WORK SHOWN ON THE ATTACHED DOCUMENTS

QUALIFICATION INFORMATION
 MATTHEW FRATARCANGELI BCIN#:44839

Matthew Fratarcangeli

REGISTRATION INFORMATION
 TENHOUSE BUILDING WORKSHOP
 BCIN#:112716

REV	DATE	REMARK
0	06/22/21	ISSUED FOR REVIEW



1
 A5.03 **PROPOSED REAR (SOUTH) ELEVATION** 1/8"

PROJECT:
 PARTIAL DEMOLITION AT
 15-17 YORK STREET,
 ORANGEVILLE, ON

DRAWN: MDF
APPROVED: MDF
FILE NO: 21-038
DATE: 06/22/21

REVISION: 0 CHECKED BY: MDF

PROPOSED REAR (SOUTH) ELEVATION

A5.03