
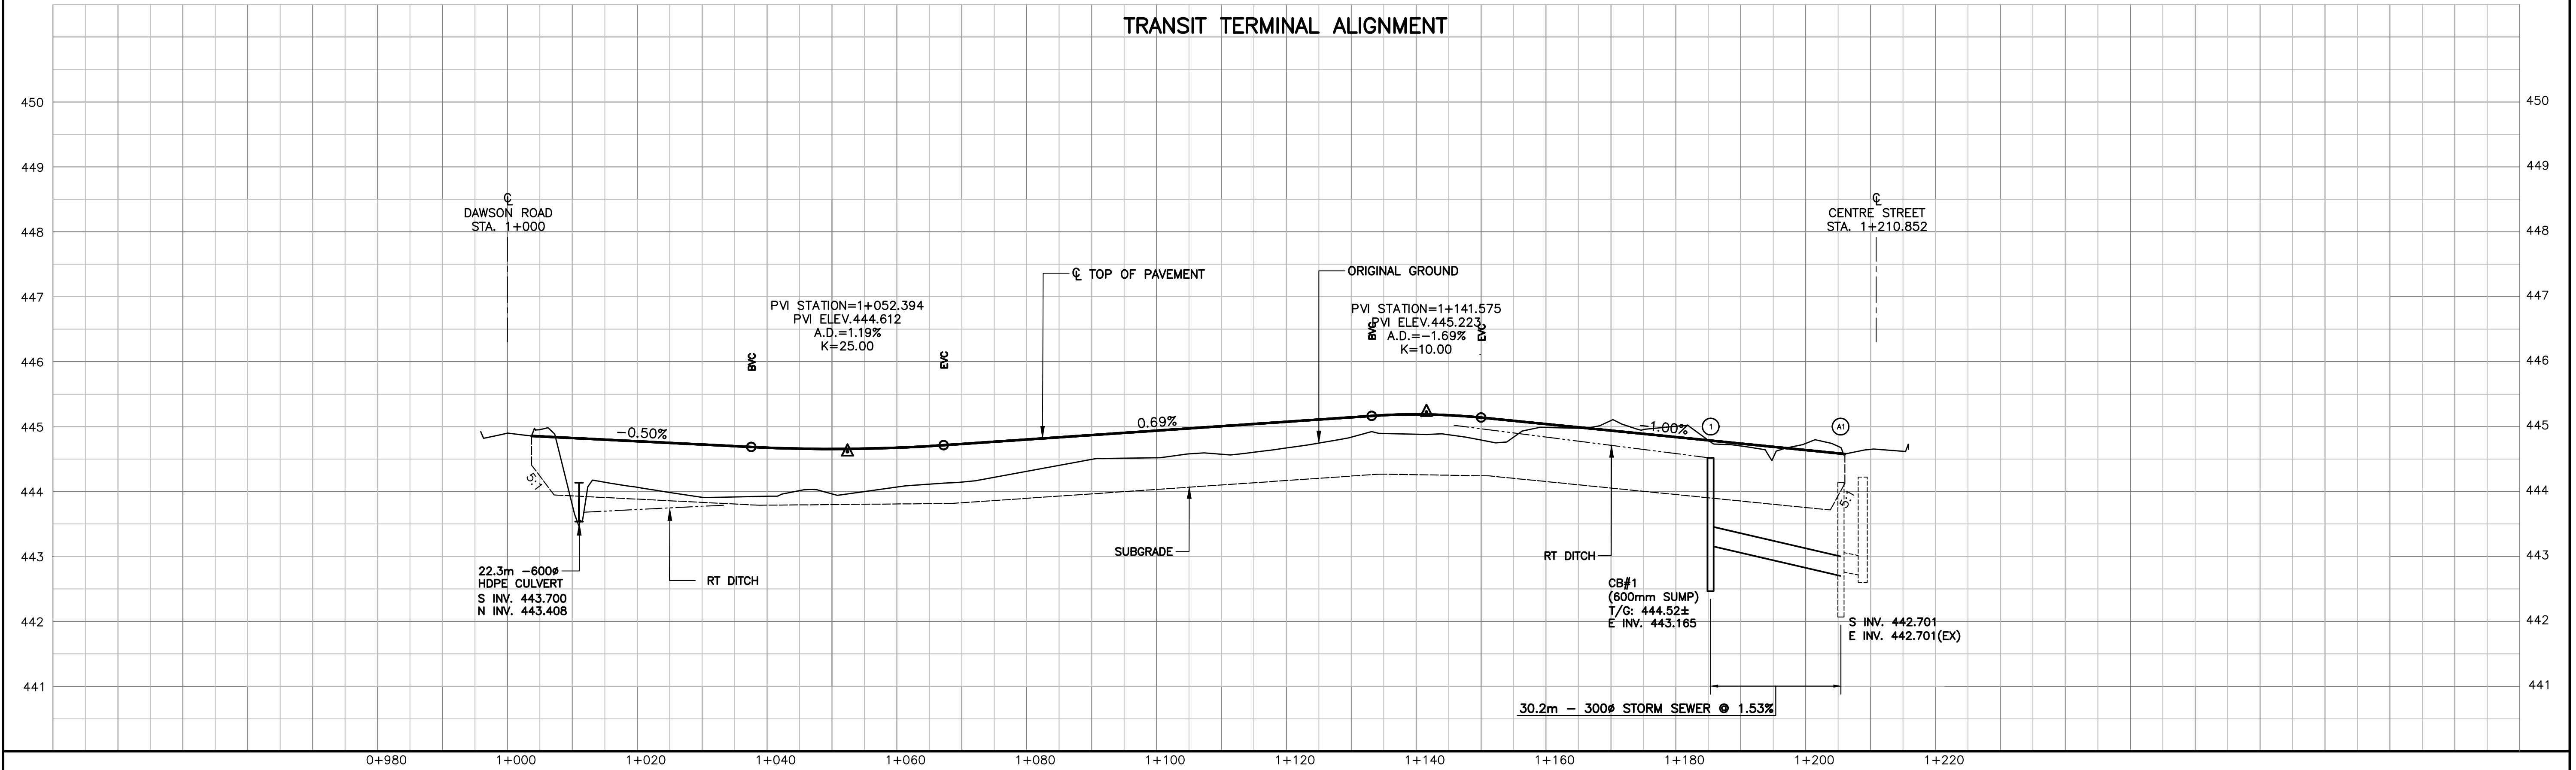


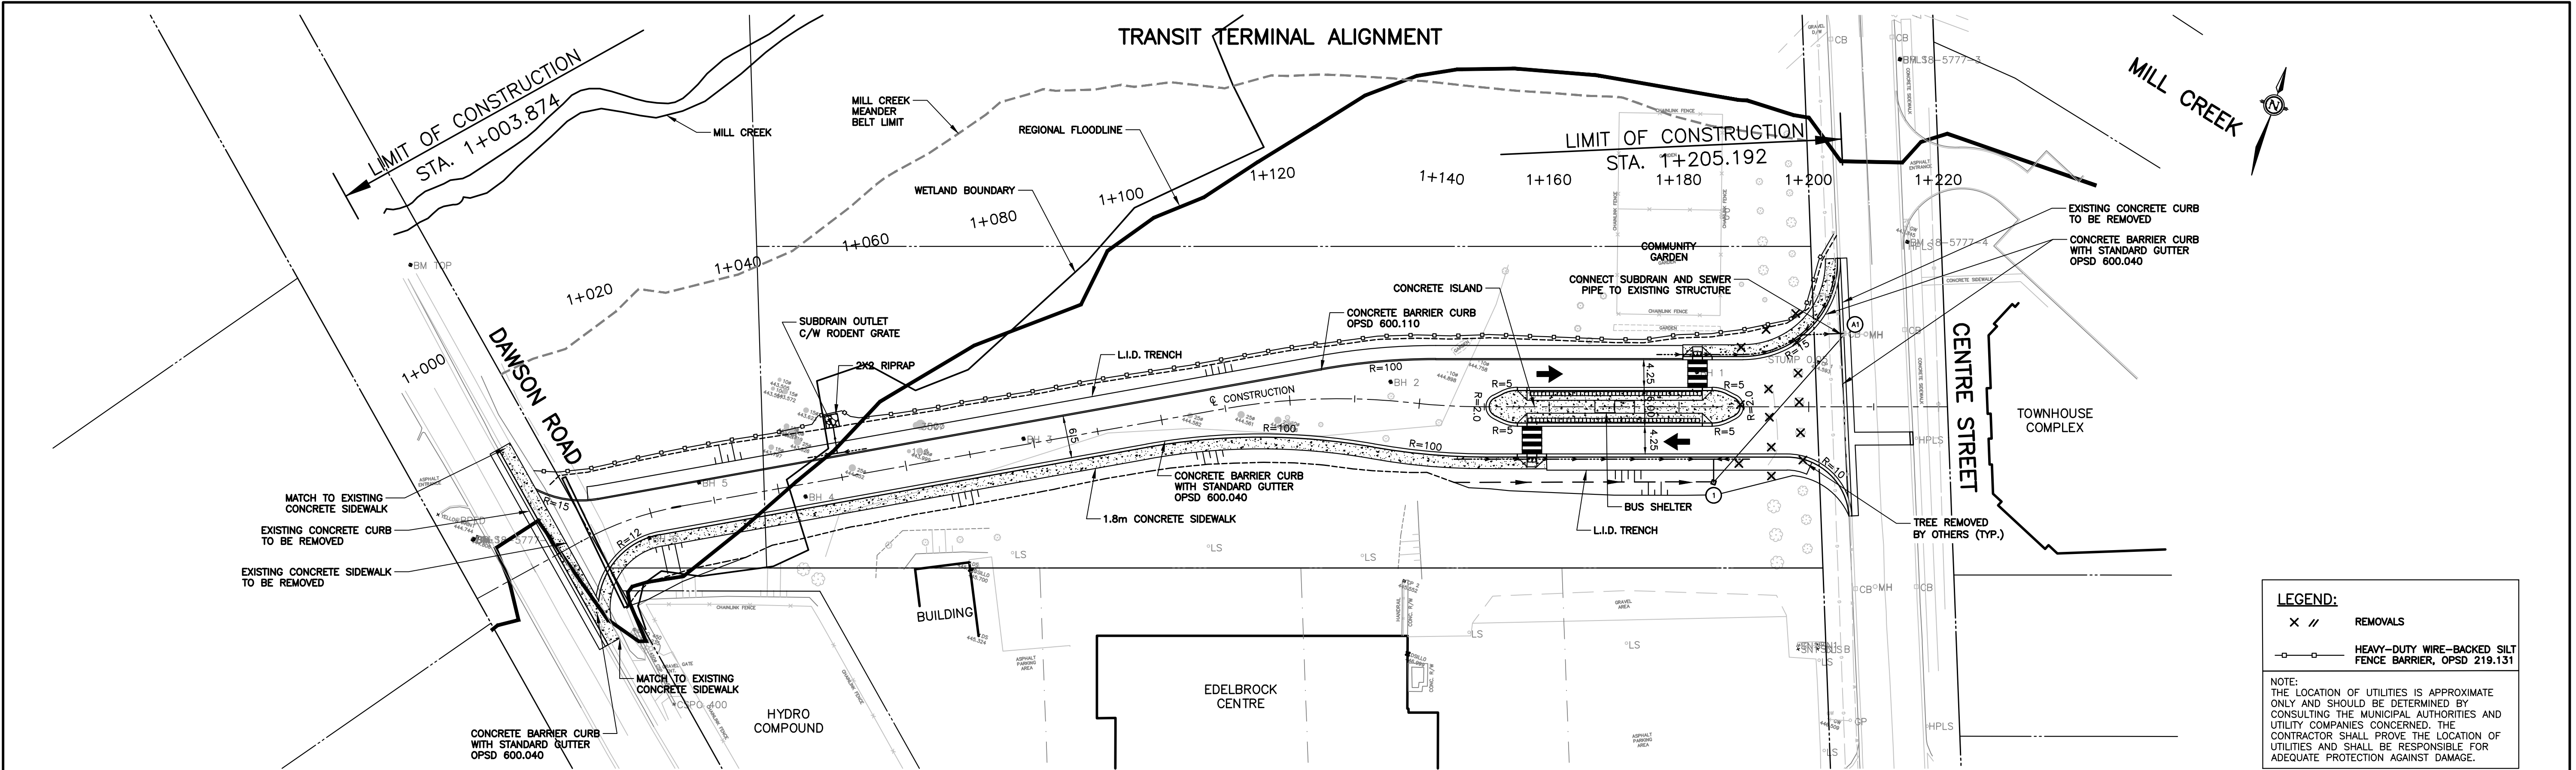

NOTES							ORANGEVILLE TRANSIT TERMINAL ROADWAY AND PLATFORM CONSTRUCTION	TOWN OF ORANGEVILLE 87 BROADWAY ORANGEVILLE, ONTARIO L9W 1K1	PROJECT No M5777		TRITON ENGINEERING SERVICES LIMITED Consulting Engineers	SCALES 1:500 HORIZONTAL 1:50 VERTICAL	
	05	MAR. 2023	ISSUED FOR CVC APPROVAL – 4TH SUBMISSION	T.J.K.					DRAWN BY: K.J.G.		CONSTRUCTION PLAN & PROFILE	CHECKED BY: T.J.K.	DRAWING NUMBER 01
	04	JAN. 2023	ISSUED FOR CVC APPROVAL – 3RD SUBMISSION	T.J.K.					APPROVED BY: H.W.W.				
	03	NOV. 2022	ISSUED FOR CVC APPROVAL – 2ND SUBMISSION	T.J.K.					DATE: MARCH 2022				
	02	AUG. 2022	ISSUED FOR TENDER	T.J.K.									
	01	JUN. 2022	ISSUED FOR CVC APPROVAL	T.J.K.									
	No	DATE	REVISION	INITIAL									