


		1100				1+020	
							DR. E & OPTOM
NOTES	LEGEND:	CONCRETE SIDEWA CONCRETE PAVERS TACTILE WARNING (RADIUS PLATES V	6	ES E REQUIREI	D)		
NOTES							
			01				
			No	DATE		REVISION	INITIAL

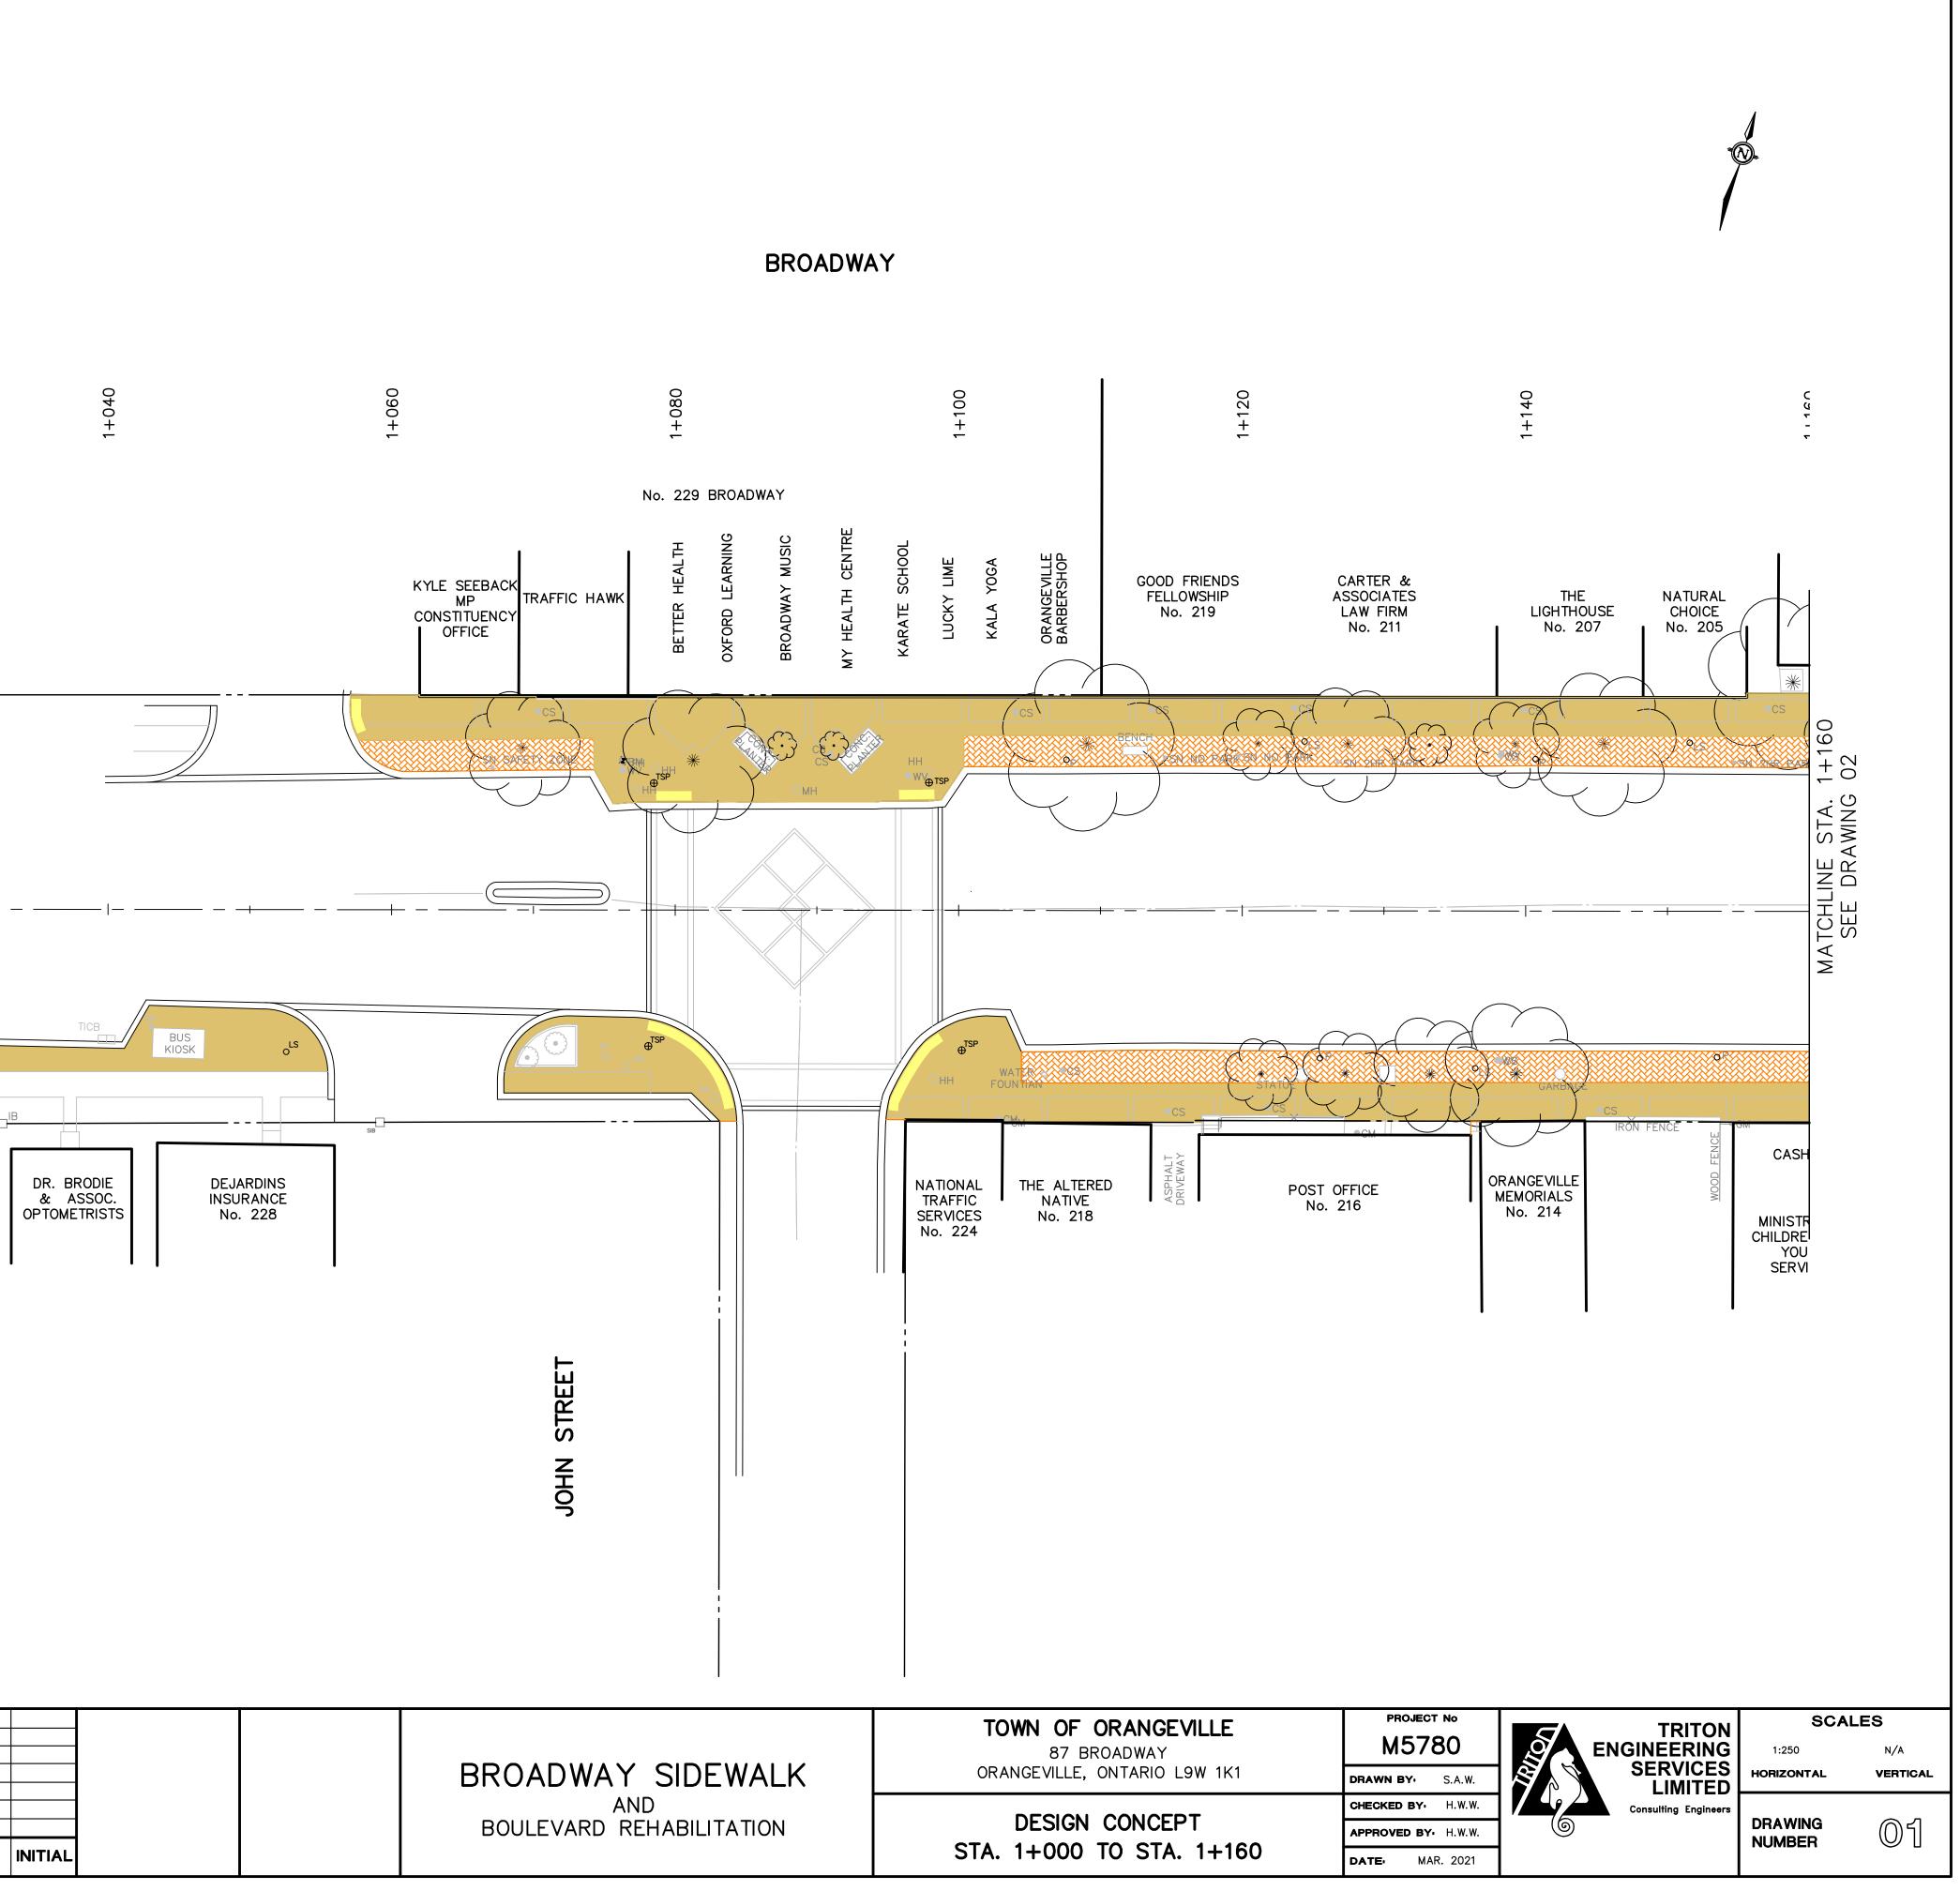

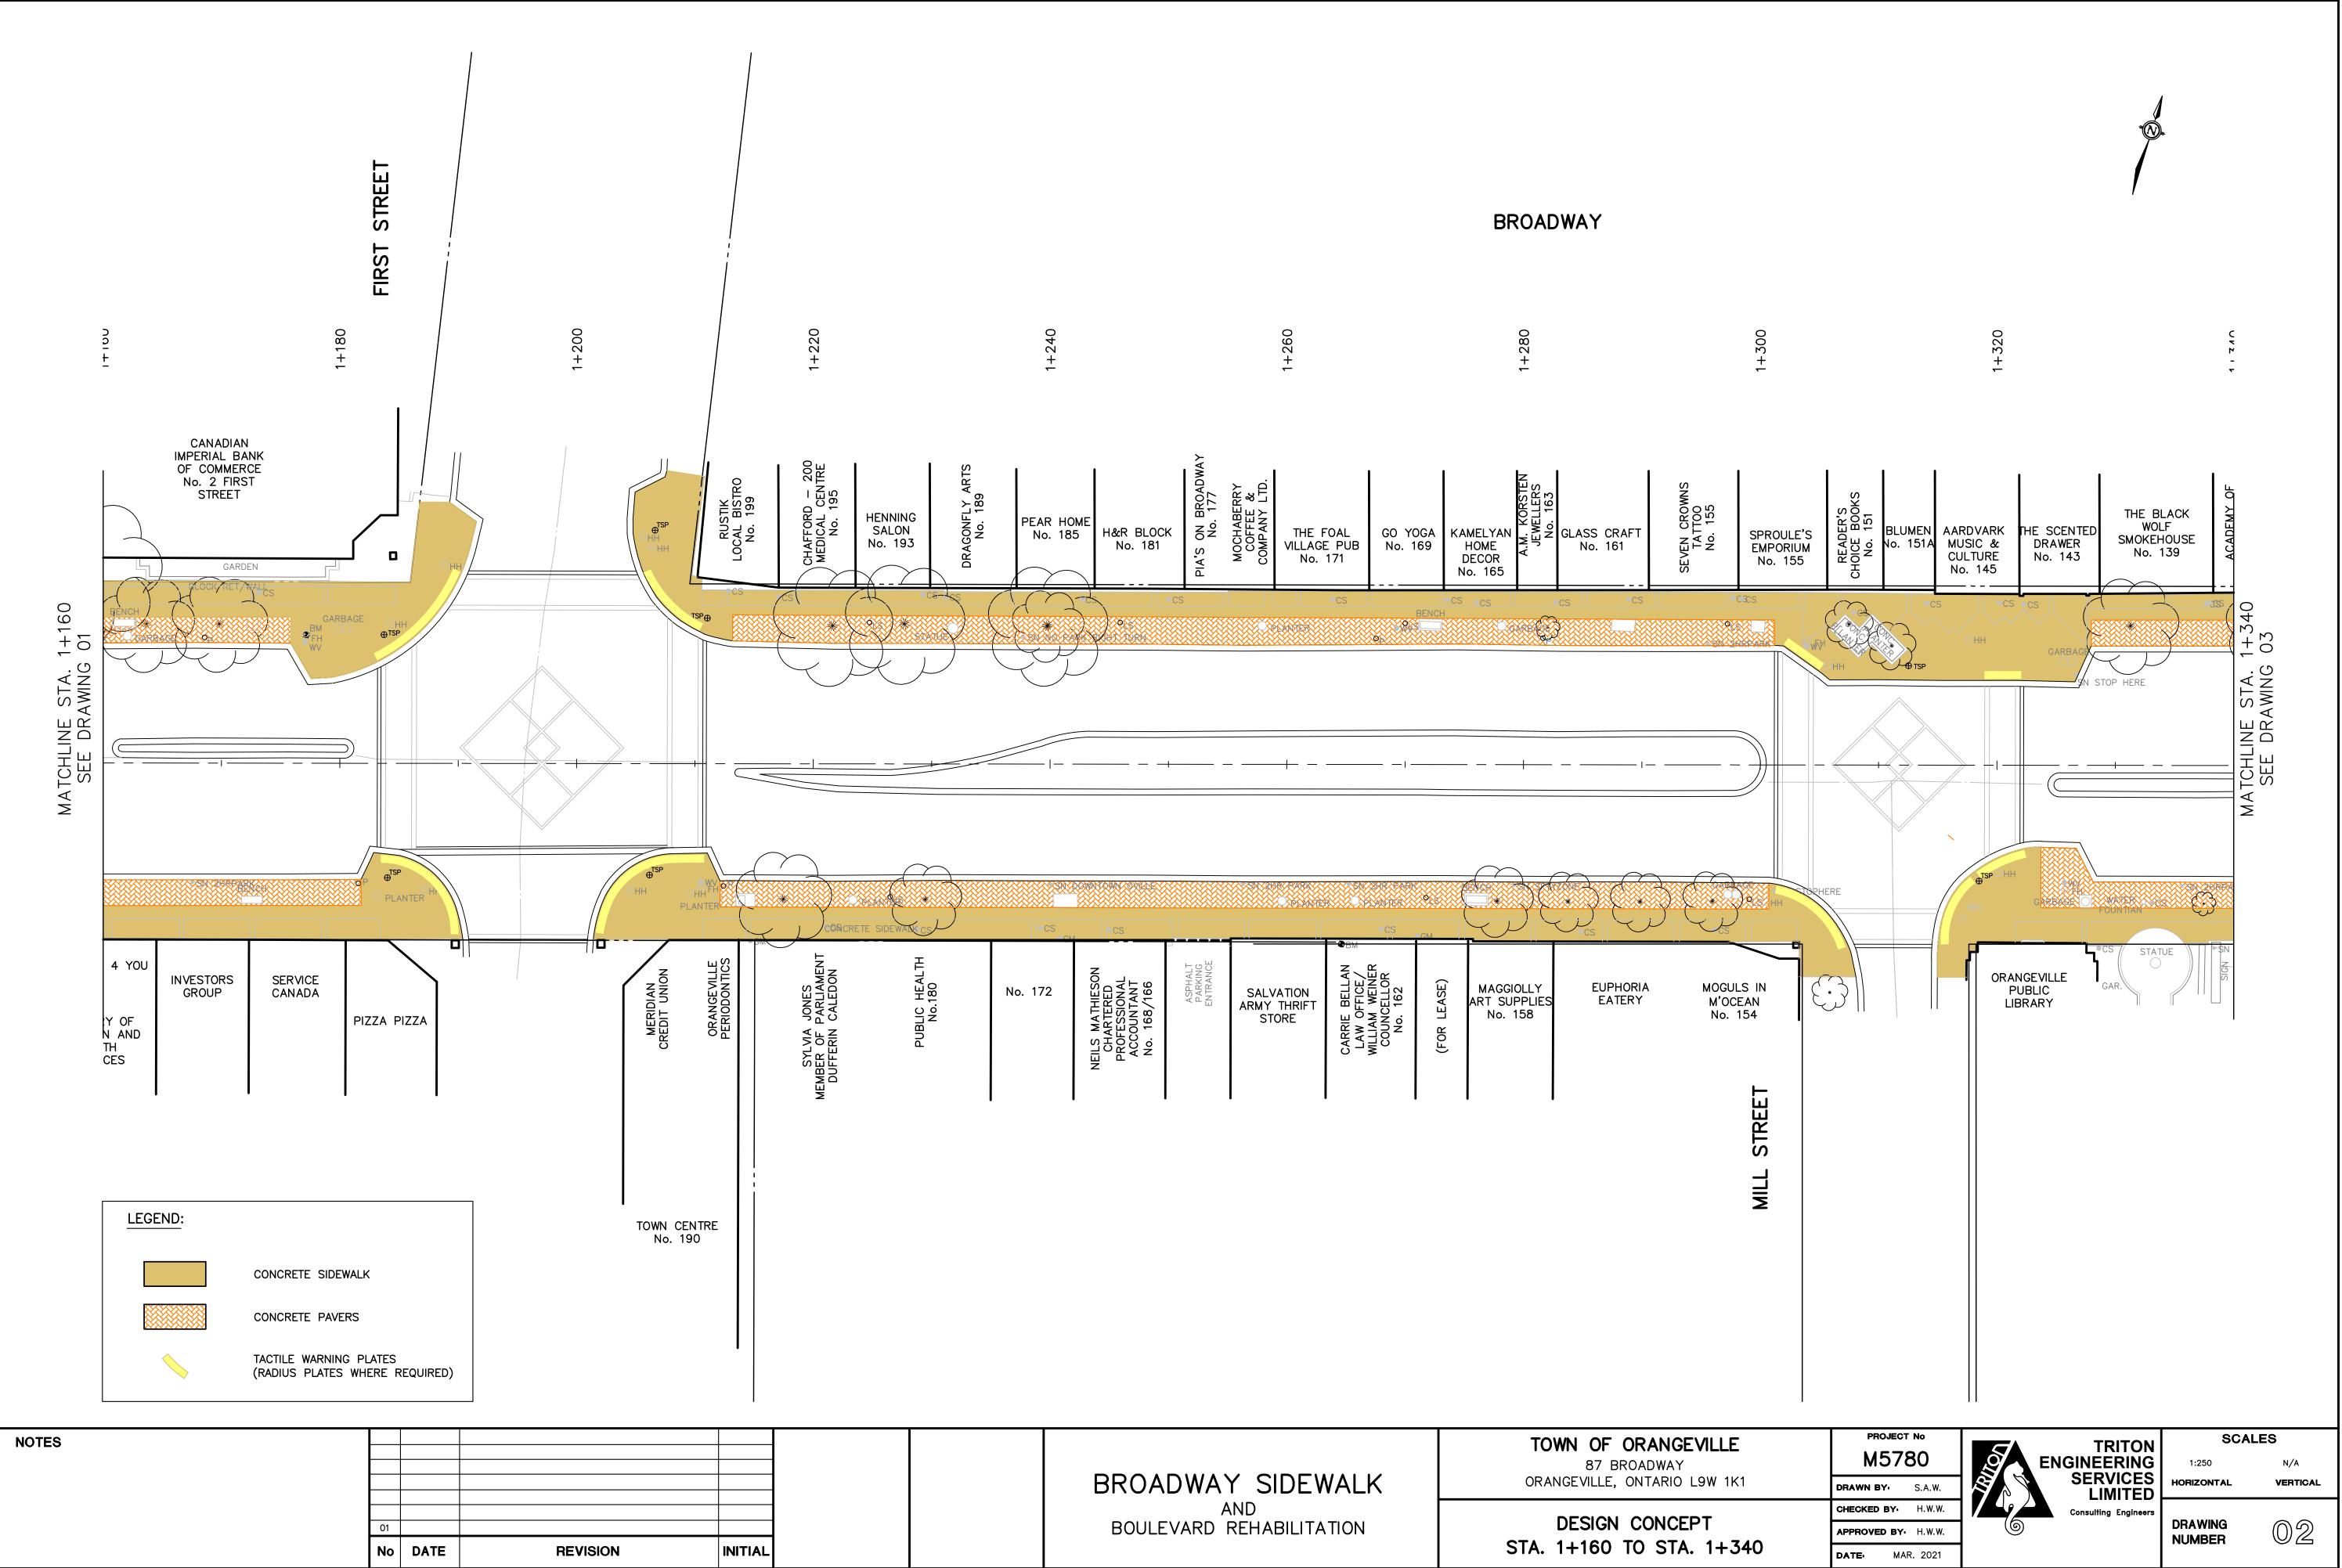


	Y			CONNY CONCLUS			R OPLANTER	0			
IVIC	SYLVIA JONES MEMBER OF PARLIAMENT DUFFERIN CALEDON	PUBLIC HEALTH No.180	No. 172	NEILS MATHIESON CHARTERED PROFESSIONAL ACCOUNTANT No. 168/166	ASPHALT Parking Entrance	SALVATION ARMY THRIFT STORE	CARRIE BELLAN LAW OFFICE/ WILLIAM WEINER COUNCELLOR No. 162	(FOR LEASE)	MAGGIOLLY ART SUPPLIES No. 158	EUPHORIA EATERY	N

		TOWN OF ORANGEVI 87 BROADWAY
	BROADWAY SIDEWALK	ORANGEVILLE, ONTARIO L9V
	AND BOULEVARD REHABILITATION	DESIGN CONCEPT
AL		STA. 1+160 TO STA. 1

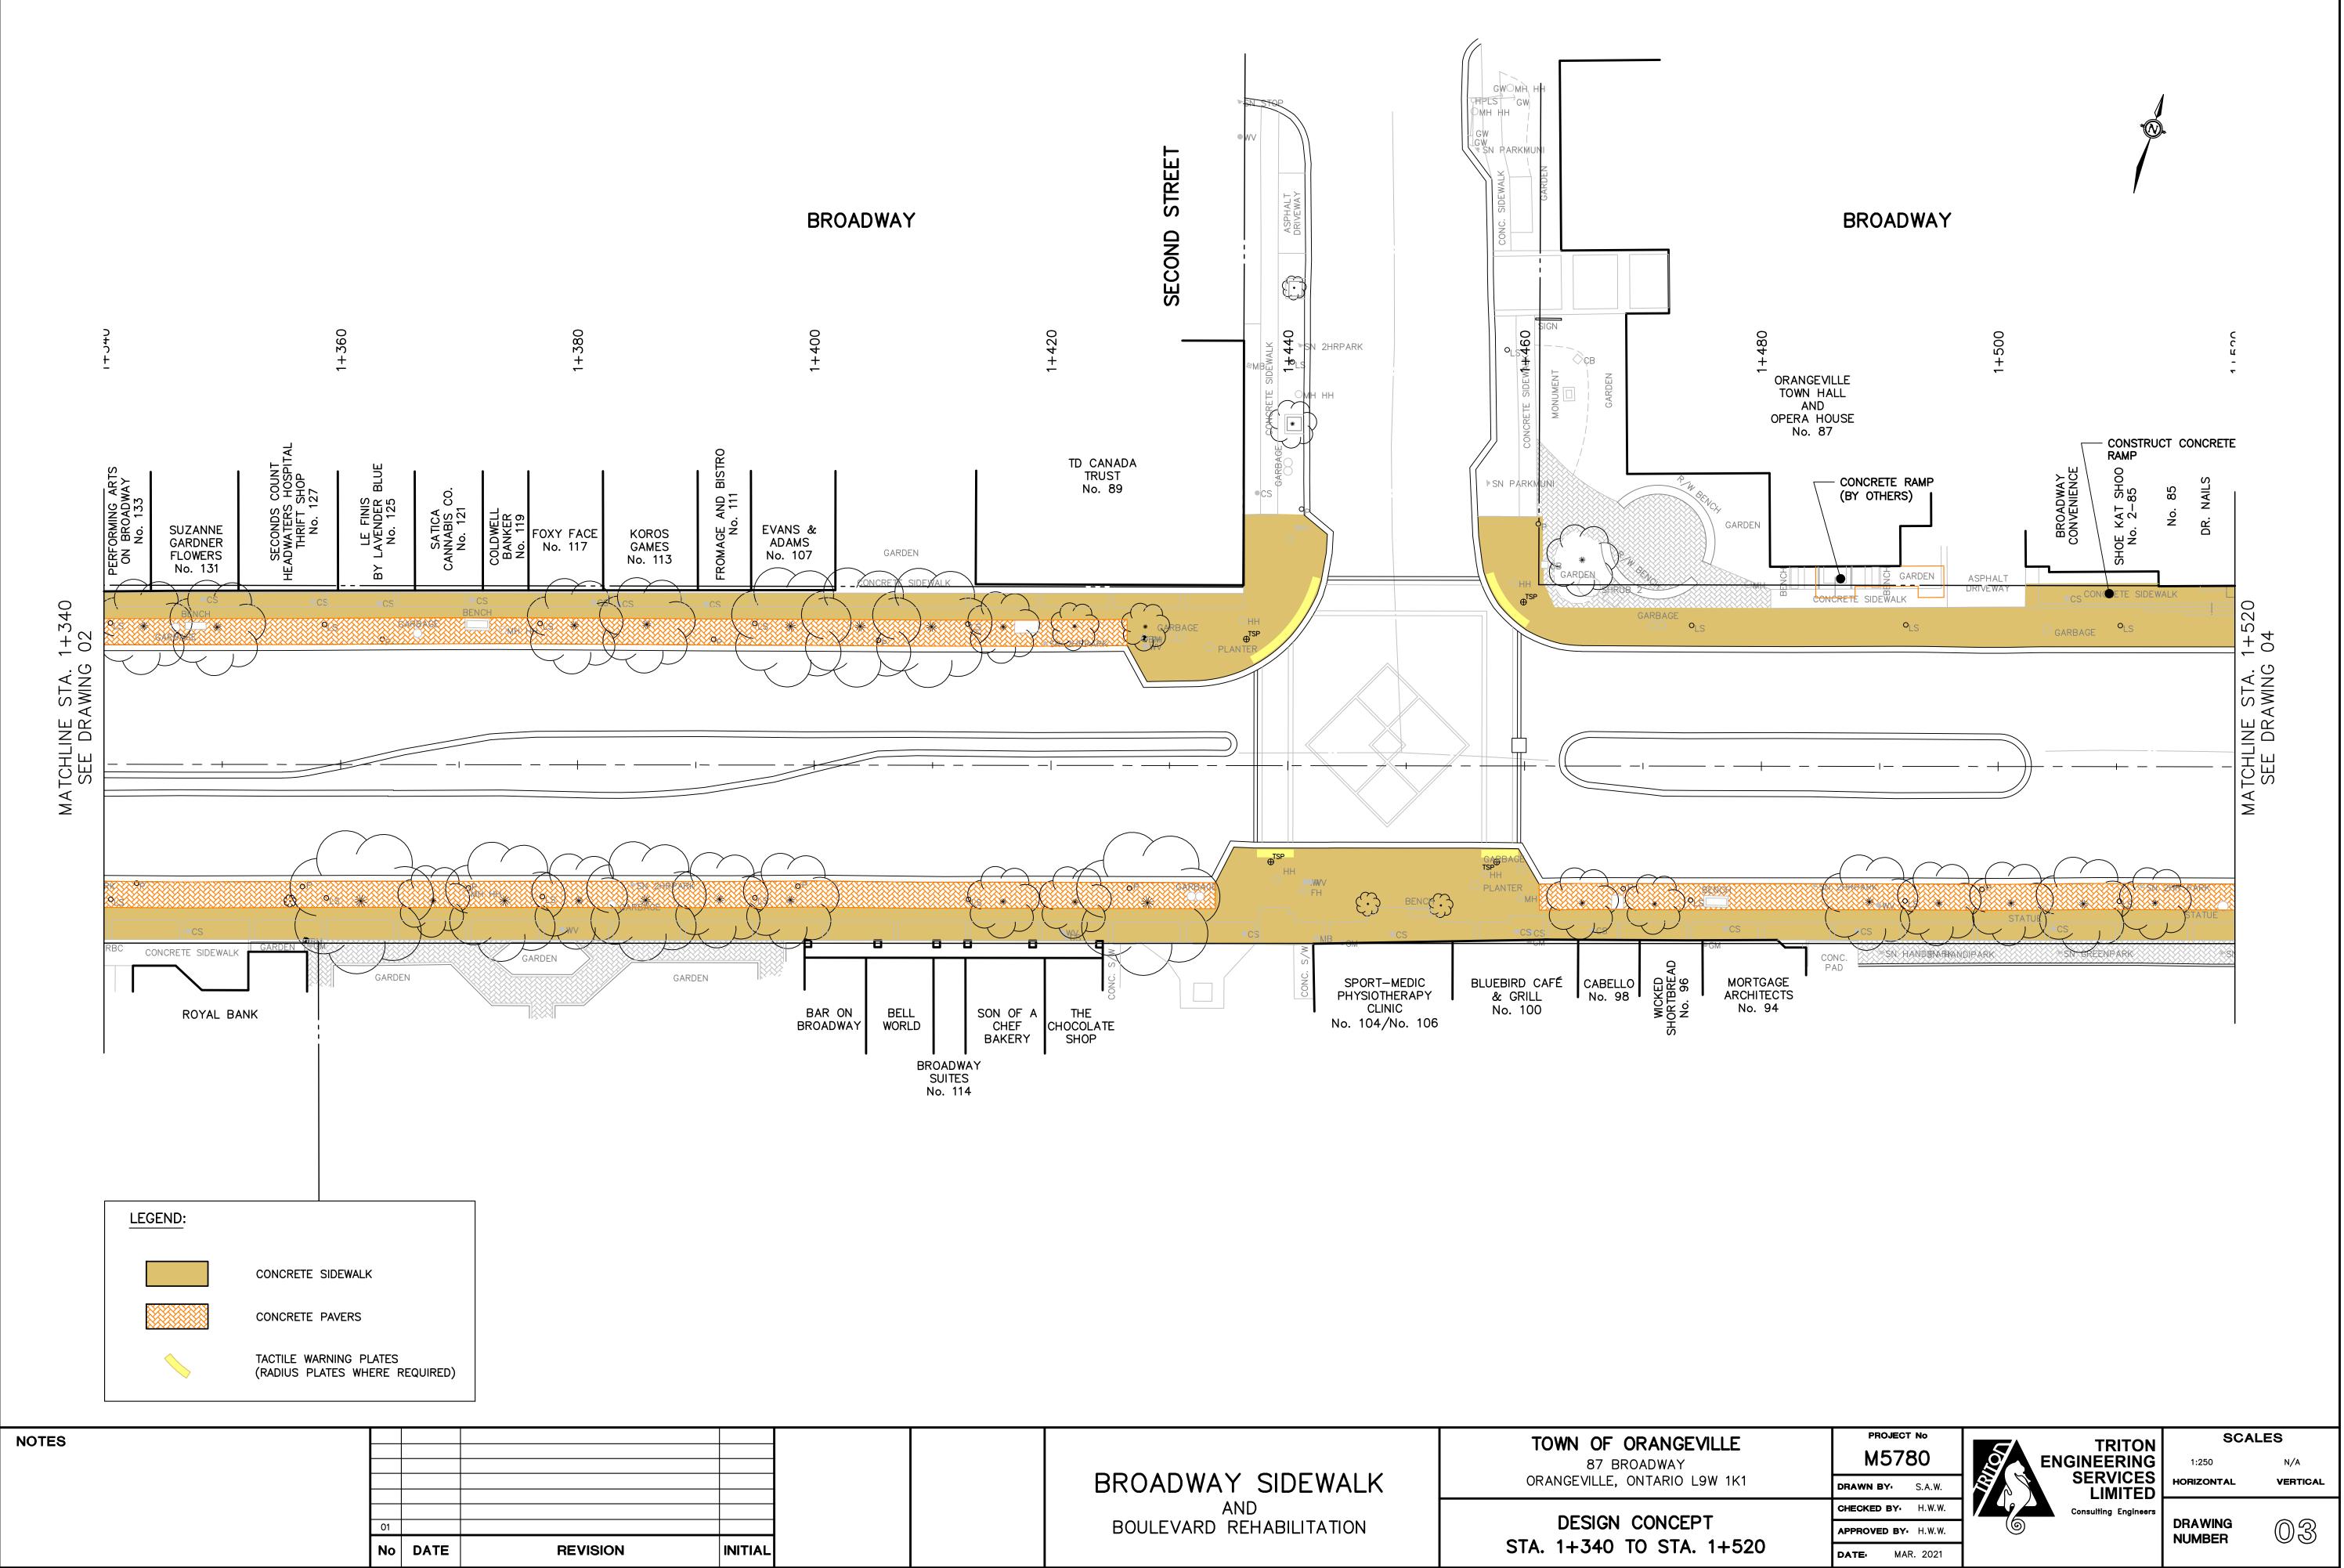

	BROADWAY SIDEWALK AND BOULEVARD REHABILITATION	TOWN OF ORANGE 87 BROADWAY ORANGEVILLE, ONTARIO L
		DESIGN CONCEP STA. 1+340 TO STA.

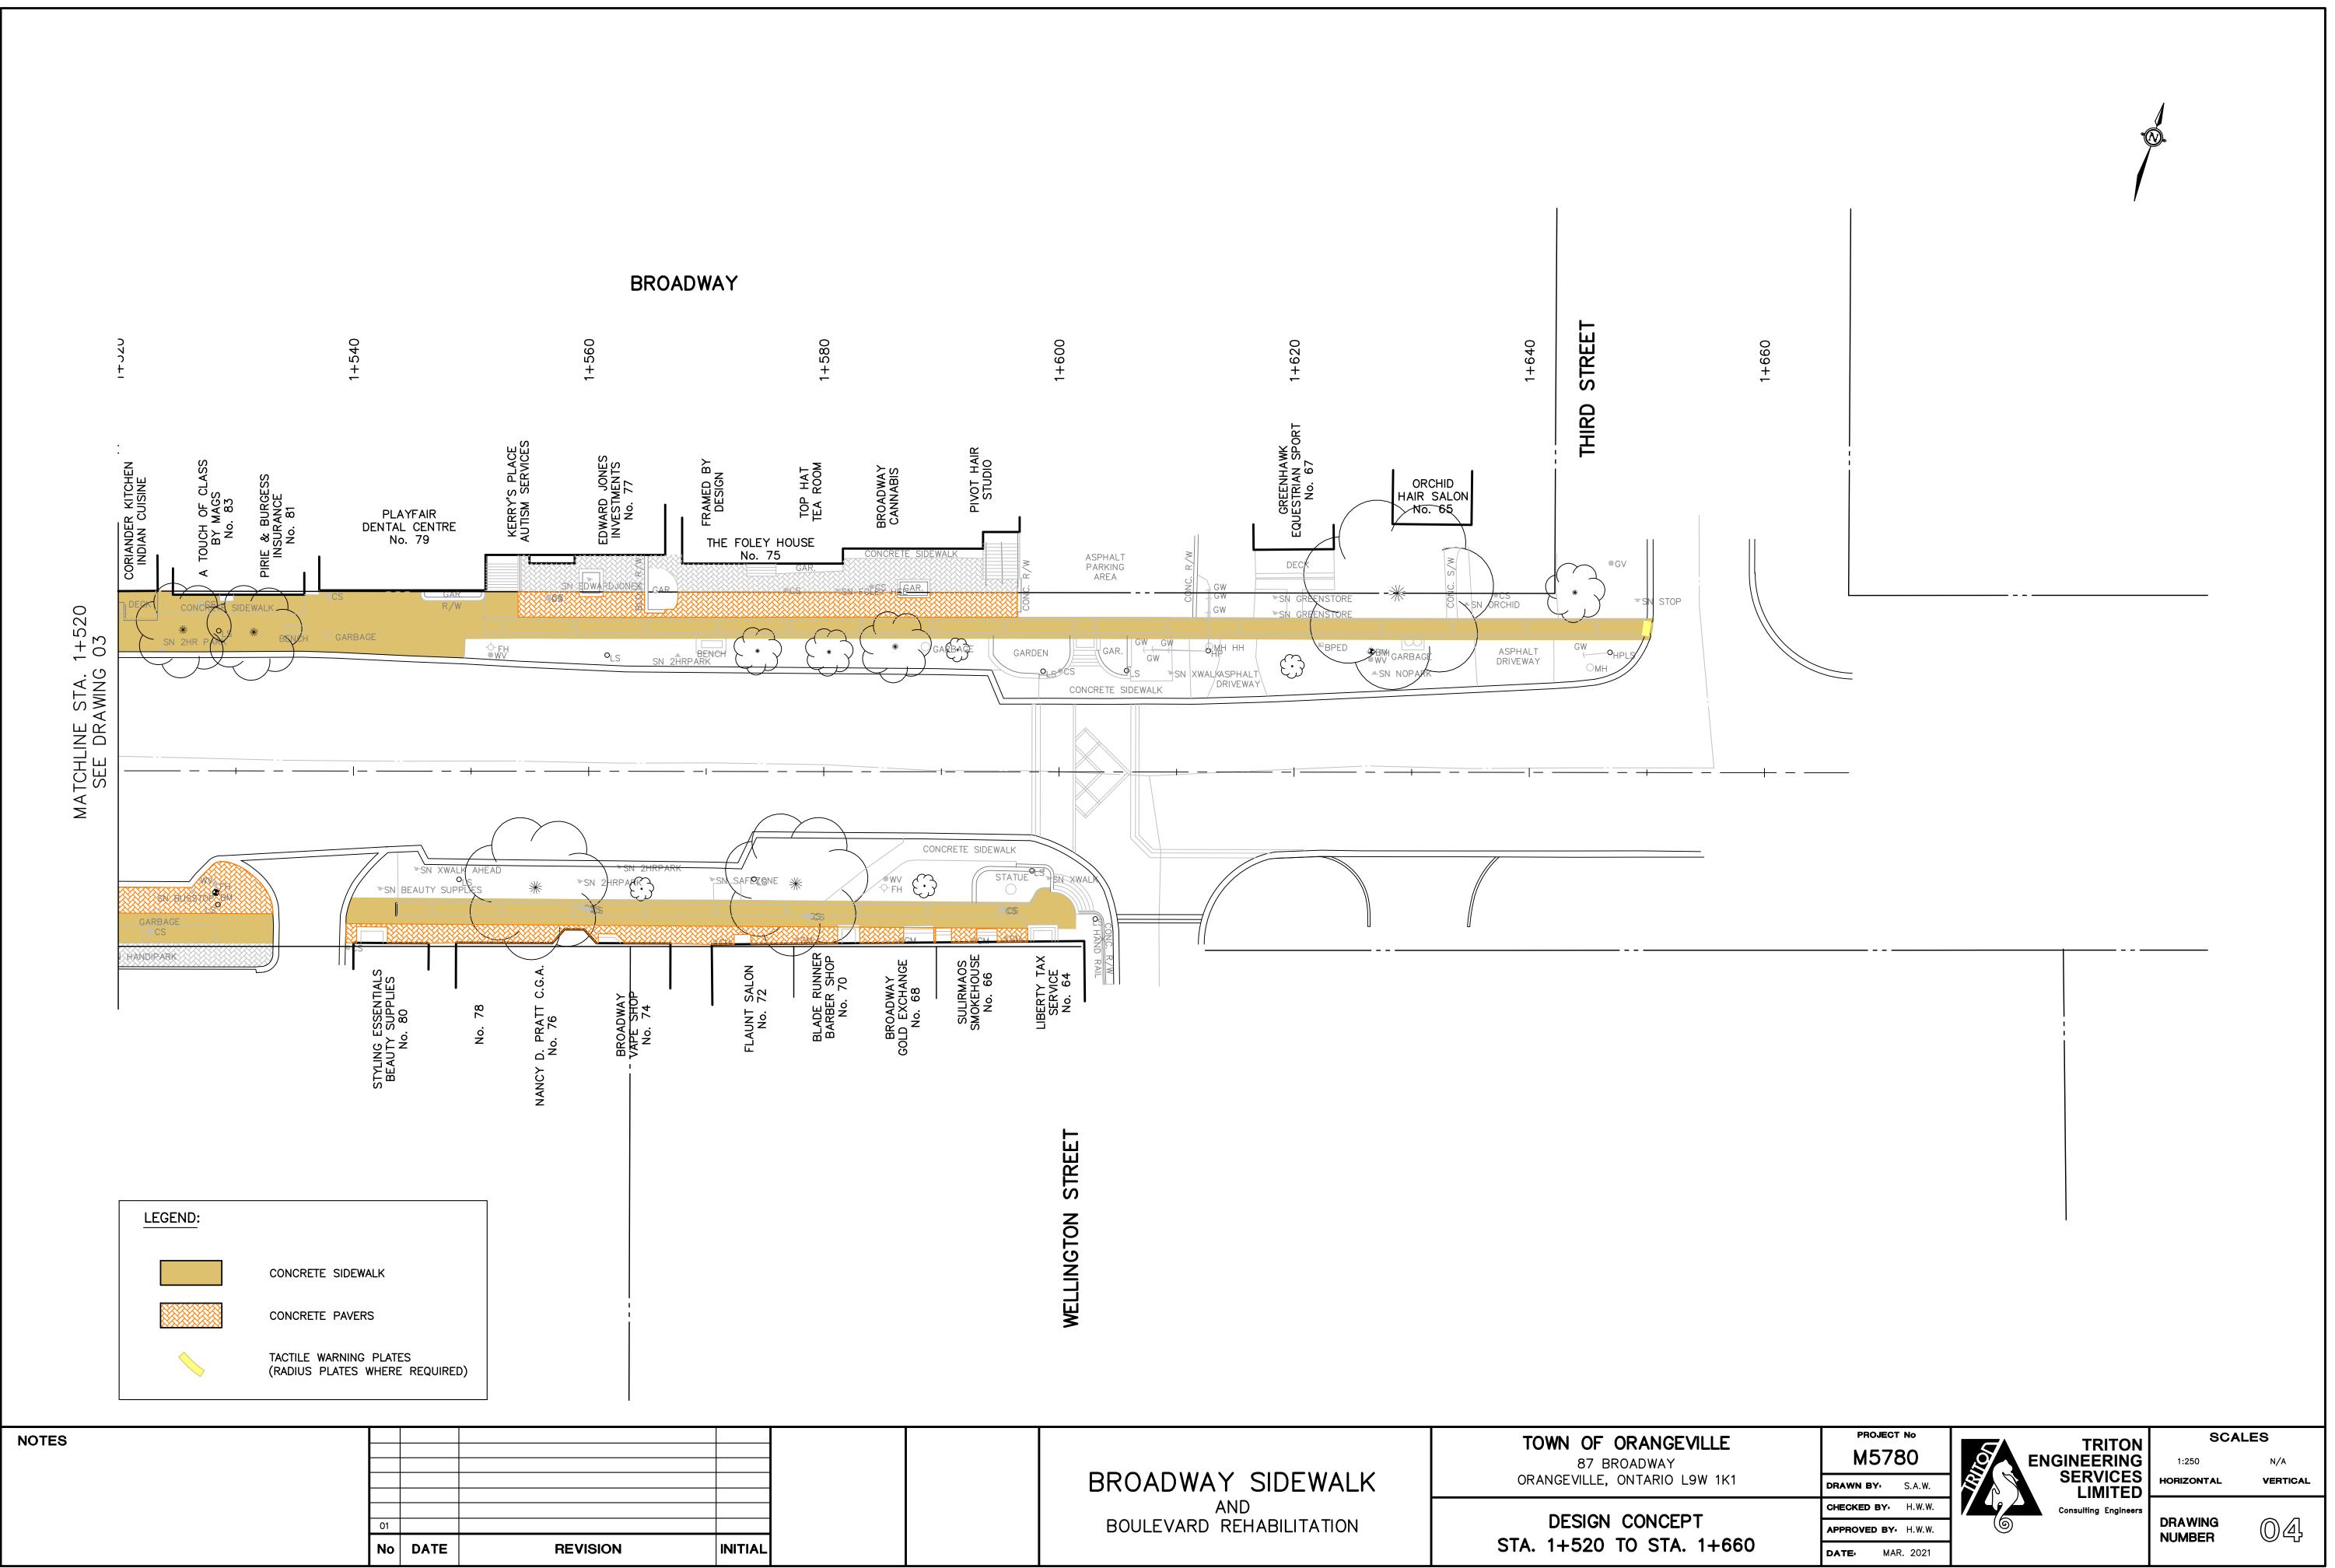

BROADWAY SIDEWALK	TOWN OF ORANGEVI 87 BROADWAY ORANGEVILLE, ONTARIO L91
AND BOULEVARD REHABILITATION	DESIGN CONCEPT STA. 1+520 TO STA.