


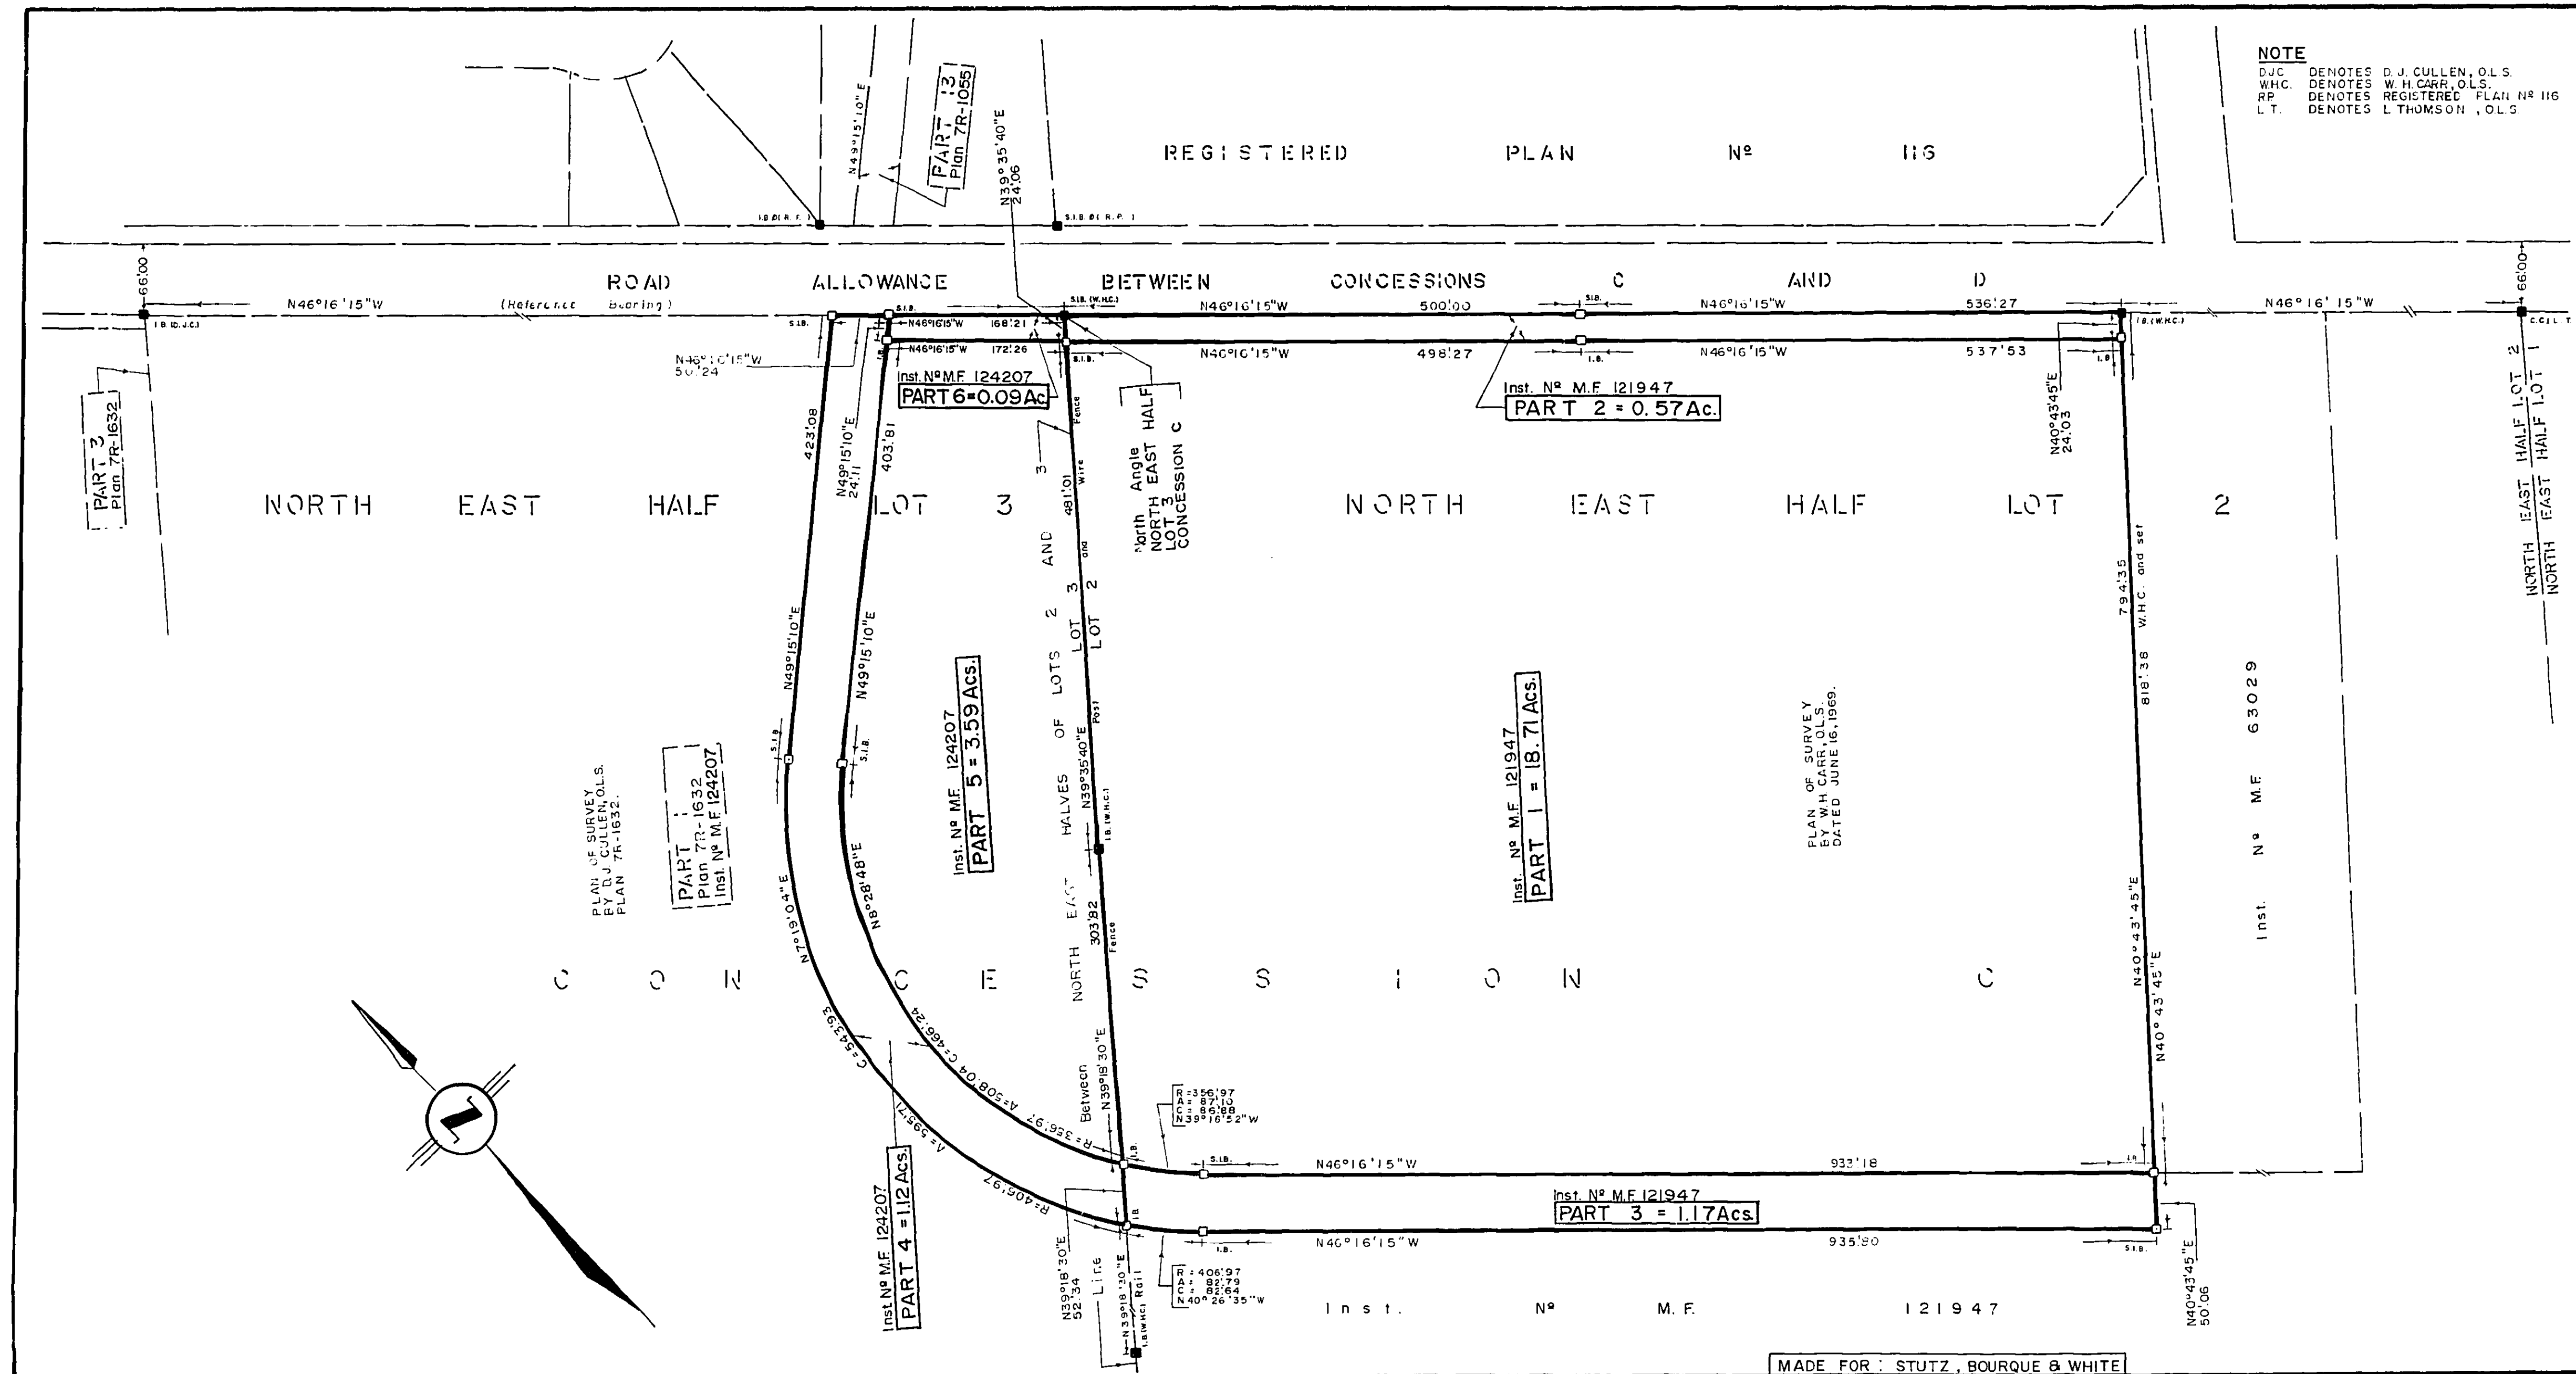

CAUTION:
THIS PLAN IS NOT A PLAN OF SUBDIVISION WITHIN THE MEANING OF THE PLANNING ACT.

I REQUIRE THIS PLAN TO BE DEPOSITED UNDER THE REGISTRY ACT.

PLAN 7R-2408

RECEIVED AND DEPOSITED

November 8, 1985

D.J. CULLEN
Ontario Land Surveyor

January 10, 1986

Jean Crawford
Land Registrar for the Registry Division of Dufferin (N° 7)

PART SCHEDULE				
PART	LOT	LOCATION	INST. N°	AREA
1	Part of the NORTH	CONCESSION C	M.F. 121947	18.71 Acs.
2	EAST HALF			0.57 Ac.
3	LOT 2			1.17 Acs.
4	Part of the NORTH	(Township of EAST GARAFRAXA)	M.F. 124207	1.12 Acs.
5	EAST HALF			3.59 Acs.
6	LOT 3			0.09 Ac.

PLAN OF SURVEY OF
PART OF THE NORTH EAST HALVES
OF LOTS 2 AND 3
CONCESSION C
Formerly in the TOWNSHIP OF EAST GARAFRAXA
Now in the
TOWN OF ORANGEVILLE
COUNTY OF DUFFERIN
SCALE: 1 INCH = 100 FEET

1985
D. J. CULLEN, O.L.S.
SURVEYOR'S CERTIFICATE

I CERTIFY THAT:

1. THIS SURVEY AND PLAN ARE CORRECT AND IN ACCORDANCE WITH THE SURVEYS ACT AND THE REGISTRY ACT AND THE REGULATIONS MADE THEREUNDER

2. THE SURVEY WAS COMPLETED ON THE SIX DAY OF NOVEMBER, 1985

NOVEMBER 8th 1985 D.J. Cullen
DATE D.J. CULLEN
ONTARIO LAND SURVEYOR

ALL HANGING LINES SHOWN ON THIS PLAN HAVE BEEN VERIFIED BY TWO INDEPENDENT MEASUREMENTS.

BEARING REFERENCE
BEARINGS ARE ASTRONOMIC, DERIVED FROM THE NORTH WESTERLY LIMIT OF THE ROAD ALLOWANCE BETWEEN CONCESSIONS C AND D SHOWN AS N46°16'15"W ON PLAN 7R-1632.

— S.I.B. — DENOTES STANDARD IRON BAR PLANTED 1" sq x 48"
— I.B. — DENOTES IRON BAR PLANTED 5/8" sq x 24"

D. J. CULLEN LIMITED
ONTARIO LAND SURVEYOR
59 THIRD STREET, ORANGEVILLE, ONTARIO
L9W 2B3 TEL: 519-941-3881

EXAMINED BY: A.J. MAES, C.S.T.(c)
D.J. CULLEN, O.L.S.

PARTY CHIEF: D. CAMPBELL, C.S.T.

CALC. BY: E. LUSK, C.S.T.

PROJECT N° 143-85

DRAWN BY: E. LUSK, C.S.T.